


**EQUIPMENT SCHEDULE**

ItemNo	Category	Mfr	Model	Quantity	Equipment Remarks
K1	REACH-IN REFRIGERATOR	CONTINENTAL REFRIG	1R	1	
K2	COUNTERTOP HOTPLATE	SOUTHBEND	HDO-24	1	
K3	FRYER	SOUTHBEND	SB35S	1	
K4	COUNTERTOP GRIDDLE	SOUTHBEND	HDG-24-M	1	
K5	CONVECTION OVEN	SOUTHBEND	TVGS/12SC	1	
K6	ICE CUBER WITH BIN	HOSHIZAKI	F-330BAH-C	1	
K7	THREE (3) COMPARTMENT SINK	ADVANCE TABCO	FC-3-1818-24R	1	
	FAUCET	KROWNE	17-109WL	1	
K8	DISHWASHER, UNDERCOUNTER	JACKSON WWS	UH30	1	
K9	REFRIGERATED SANDWICH UNIT	CONTINENTAL REFRIG	SW60-12-FB	1	
K10	WORKTOP FREEZER	CONTINENTAL REFRIG	SWF27-BS-FB	1	
K11	MICROWAVE OVEN	SHARP	R-CD1800M	1	
K12	DISHTABLE SORTING SHELF	ADVANCE TABCO	DT-6R-21	1	SEE ELEVATION
K13	DISHTABLE SORTING SHELF	ADVANCE TABCO	DT-6R-22	1	SEE ELEVATION
K14	SHELVING, WALL-MOUNTED	ADVANCE TABCO	WS-15-96	1	SEE ELEVATION
K15	WORK TABLE	ADVANCE TABCO	KMS-306	1	
	SINK	ADVANCE TABCO	TA-11A	1	
K15.1	HEAT LAMP	NEMCO	6151-60	1	
K16	EXHAUST HOOD	CAPTIVE-AIRE	HOOD6	1	
K17	EXHAUST FAN	CAPTIVE-AIRE	EF	1	
B1	REFRIGERATED BACKBAR CABINET	KROWNE	NS72L	1	
B2	UNDERBAR SINK UNITS	KROWNE	KR21-33C	1	
B3	ICE BIN WITH BOTTLE WELLS	KROWNE	KR18-M36R	1	
B4	BLENDER STATION	KROWNE	KR18-14BD	1	

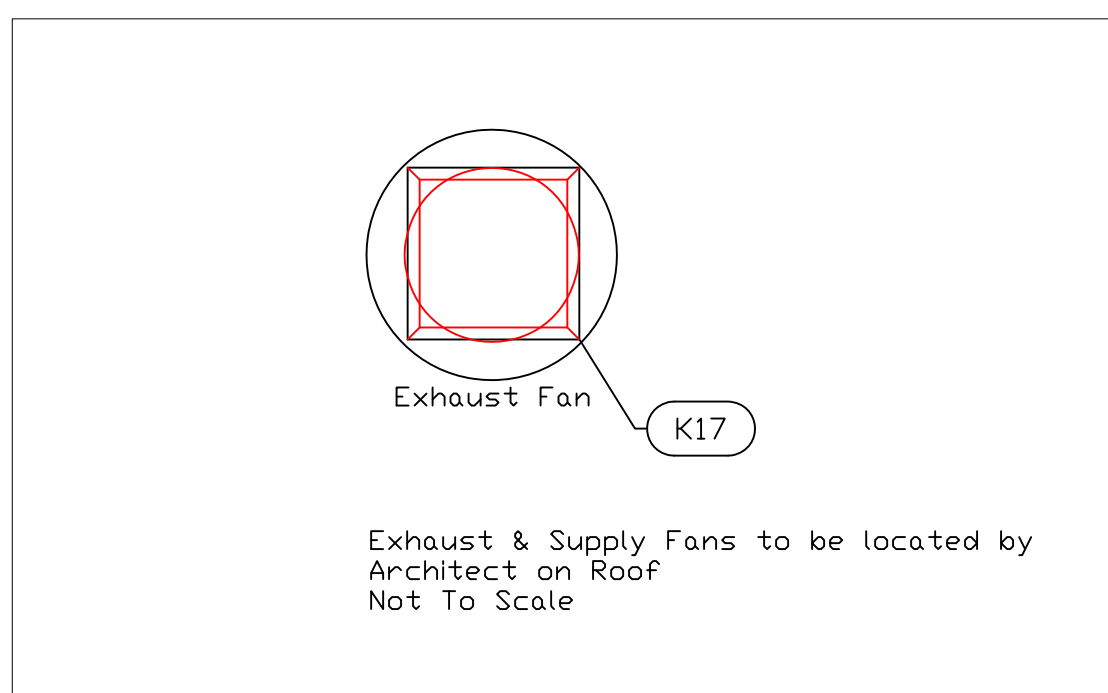

**EQUIPMENT LAYOUT**

All Dimensions to be verified on the job site.  
 Actual locations for floor drains, and any ventilating equipment to be determined by Engineer.  
 Mechanical, Plumbing & Electrical to be checked and verified by Customers MEP Engineer.  
 Remote Condensing Units to be located by Architect.  
 Exhaust & Supply fans to be located by Architect.

**Sail Rock**  
**Sunset Kitchen & Bar**  
 South Caicos, T&C

**Uni-Source Supply**  
 International Inc.  
 2055 W 73rd Street, Miami, FL 33016  
 Ph: (305)826-8696 Fax: (305)826-9131

No.	Revision/Issue	Date
1	Preliminary Layout	4-29-15
2	Update after review with Architect	5-13-15
3		3
4		4

Date  
**Apr 29, 2015**  
 Drawn By  
**Dayne Gauntlett**  
 Scale  
**1/2" = 1'0"**

Sheet  
**MK-1**