


**Sports Grill  
Kitchen & Bar  
Miami, FL**

...\\snylog\Drive\Customers\Sports Grill\kitchen.jpg

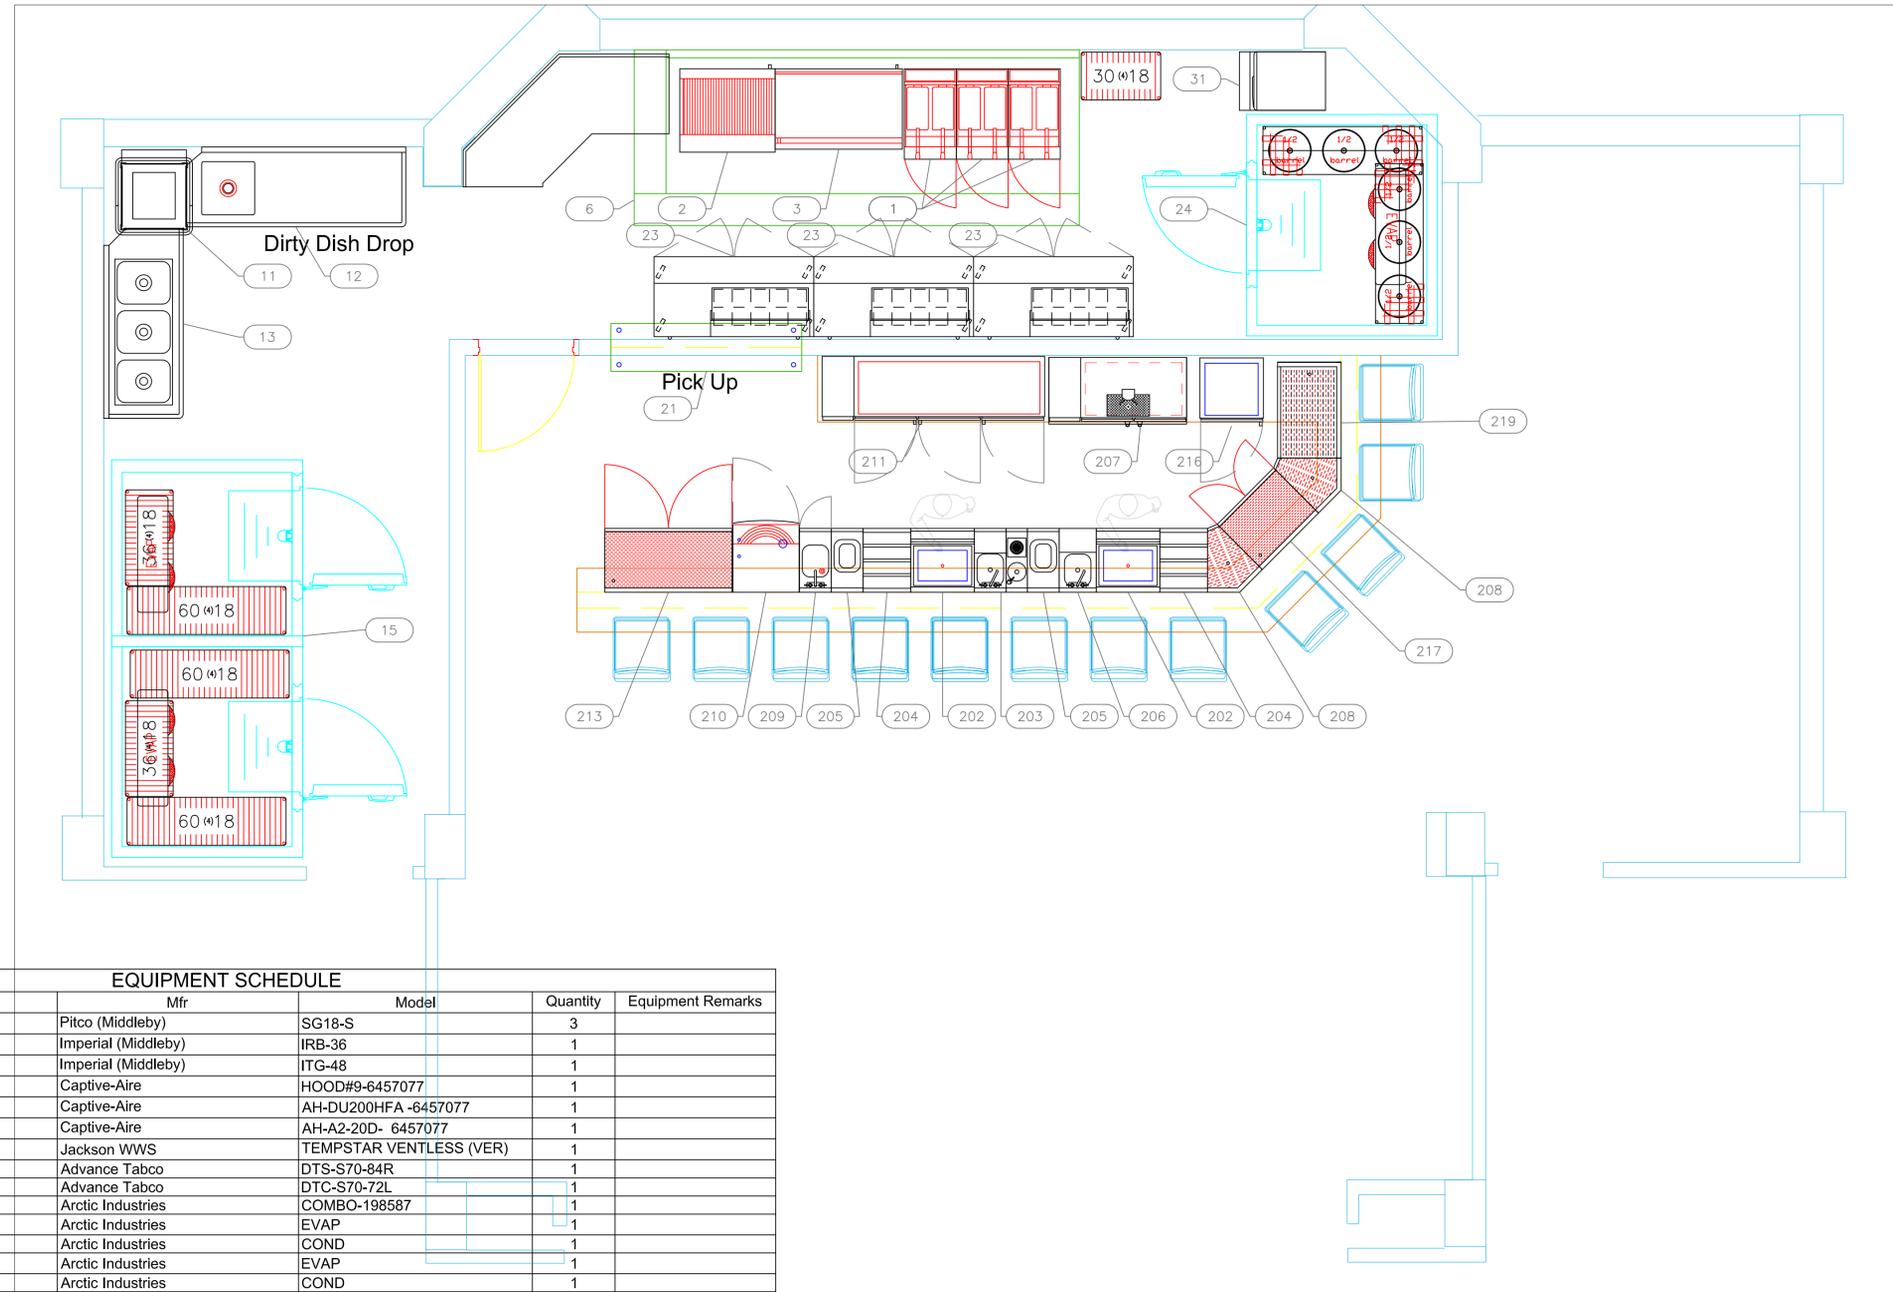

**EQUIPMENT SCHEDULE**

ItemNo	Category	Mfr	Model	Quantity	Equipment Remarks
1	Gas Floor Fryer	Pitco (Middleby)	SG18-S	3	
2	Charbroiler, Gas, Countertop	Imperial (Middleby)	IRB-36	1	
3	Griddle, Gas, Countertop	Imperial (Middleby)	ITG-48	1	
6	Main Hood	Captive-Aire	HOOD#9-6457077	1	
6.1	Exhaust Fan	Captive-Aire	AH-DU200HFA -6457077	1	
6.2	Supply Fan	Captive-Aire	AH-A2-20D- 6457077	1	
11	Dishwasher, Door Type, Ventless	Jackson WWS	TEMPSTAR VENTLESS (VER)	1	
12	Soiled Dishtable	Advance Tabco	DTS-S70-84R	1	
13	Clean Dishtable	Advance Tabco	DTC-S70-72L	1	
15	Walk-in - Combo	Arctic Industries	COMBO-198587	1	
15.1	Evaporator	Arctic Industries	EVAP	1	
15.2	Remote Condenser Unit	Arctic Industries	COND	1	
15.2	Evaporator	Arctic Industries	EVAP	1	
15.4	Remote Condenser Unit	Arctic Industries	COND	1	
21	Pass-Thru Shelf	Advance Tabco	PA-18-72-2	1	
23	Sandwich / Salad Preparation Refrigerator	True Mfg. - General Foodservice	TSSU-60-10-HC	3	
24	Walk-in Cooler	Arctic Industries	137 COOLER	1	
24.1	Evaporator for Cooler	Arctic Industries	EVAP C	1	
24.1	Remote Condenser Unit for Cooler	Arctic Industries	COND C	1	
31	Ice Maker, Cube-Style	Hoshizaki	KM-660MAJ	1	
	Ice Bin for Ice Machines	Hoshizaki	B-300SF	1	
202	Ice Bin	Krowne	KR19-24DP-10	2	
203	Underbar Sink Units	Krowne	KR24-MS20	1	
204	Bottle Storage Unit	Krowne	KR24-18RD	2	
205	Underbar Add-On Unit	Krowne	KR24-T12	2	
206	Blender Station	Krowne	KR24-14BD	1	
207	Draft Beer Cooler	Krowne	DB52	1	
208	Corner Angle Filler	Krowne	KR24-DRC45	2	
209	Hand Sink	Krowne	KR24-SD12C	1	
210	Glasswasher, Undercounter / Underbar	Krowne	GWR-24	1	
211	Back Bar Cabinet, Refrigerated	Krowne	BS84	1	
213	Drainboard	Krowne	KR24-SD48	1	
216	Glass Froster	Krowne	FMC24	1	
217	Drainboard	Krowne	KR24-SD30	1	
219	Drainboard	Krowne	KR24-C36L	1	

**EQUIPMENT  
LAYOUT**

All Dimensions to be verified on the job site.  
Actual locations for floor drains, and any ventilating  
equipment to be determined by Engineer.  
Mechanical, Plumbing & Electrical to be checked and verified  
by Customers MEP Engineer.  
Remote Condensing Units to be located by Architect.  
Exhaust & Supply fans to be located by Architect.



INTERNATIONAL INC.

2055 W 73rd Street, Miami, FL 33016  
Ph: (305)826-8696 Fax: (305)826-9131

1	Preliminary Layout	7-25-24
2		
3		
4		
No.	Revision/Issue	Date

Date  
**July 25, 2024**  
Drawn By  
**Dayne Gauntlett**  
Scale  
**1/4" = 1'0"**

Sheet  
**FS-1.1**