


Plan View

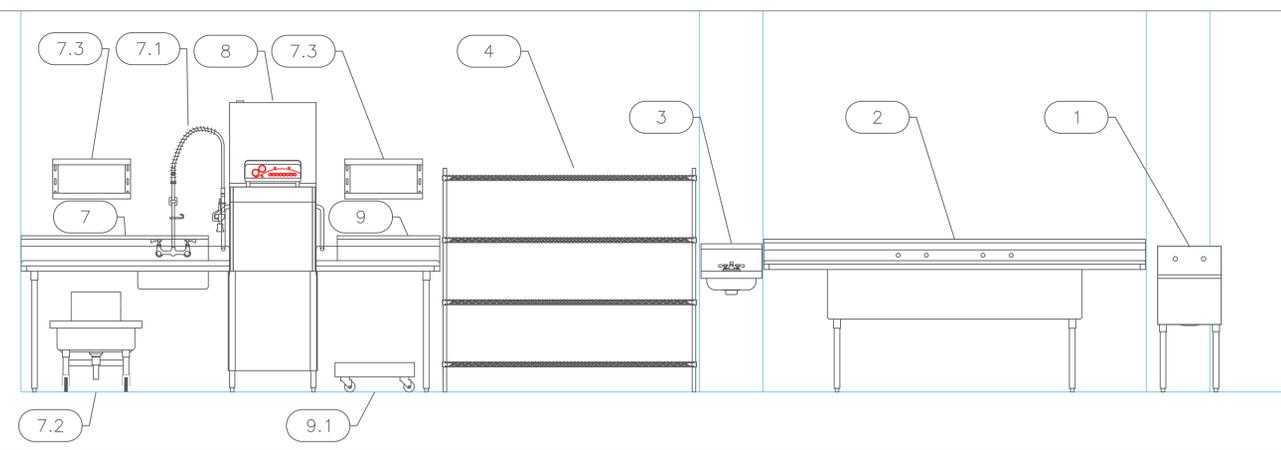

Elevation View

EQUIPMENT SCHEDULE					
ItemNo	Category	Mfr	Model	Quantity	Equipment Remarks
1	One (1) Compartment Sink	Advance Tabco	4-81-18-X	1	Existing
2	Three (3) Compartment Sink	Advance Tabco	FC-3-2424-18RL	1	Existing
3	Hand Sink	Advance Tabco	7-PS-20	1	Existing
4	Shelving Unit, Wire	Quantum	WR63-2472P	1	Existing
5	Shelving Unit, Wire	Quantum	WR63-1848C	1	Existing
7	Soiled Dishtable	Advance Tabco	DTS-S70-60L-X	1	
7.1	Pre-Rinse Faucet Assembly	Krowne	17-108WL	1	
7.2	Soak Sink	Advance Tabco	9-FSC-20	1	
7.3	Dishtable Sorting Shelf	Advance Tabco	DT-6R-21	2	
8	Dishwasher, Door Type, Ventless	Jackson WWS	TEMPSTAR VENTLESS (VER)	1	
9	Clean Dishtable	Advance Tabco	DTC-S70-36R	1	
9.1	Rack Dolly	Cambro	CD2020110	1	

EQUIPMENT LAYOUT

All Dimensions to be verified on the job site.
 Actual locations for floor drains, and any ventilating equipment to be determined by Engineer.
 Mechanical, Plumbing & Electrical to be checked and verified by Customers MEP Engineer.
 Remote Condensing Units to be located by Architect.
 Exhaust & Supply fans to be located by Architect.

Sports Grill
Dishwashing
 Miami Lakes, Florida




INTERNATIONAL INC.
 2055 W 73rd Street, Miami, FL 33016
 Ph: (305)826-8696 Fax: (305)826-9131

1	Preliminary Layout	5-17-24
2		
3		
4		
No.	Revision/Issue	Date

Date
May 17, 2024
 Drawn By
Dayne Gauntlett
 Scale
1/2" = 1'0"

Sheet
SD-1.0