



Check In Pantry Plan View

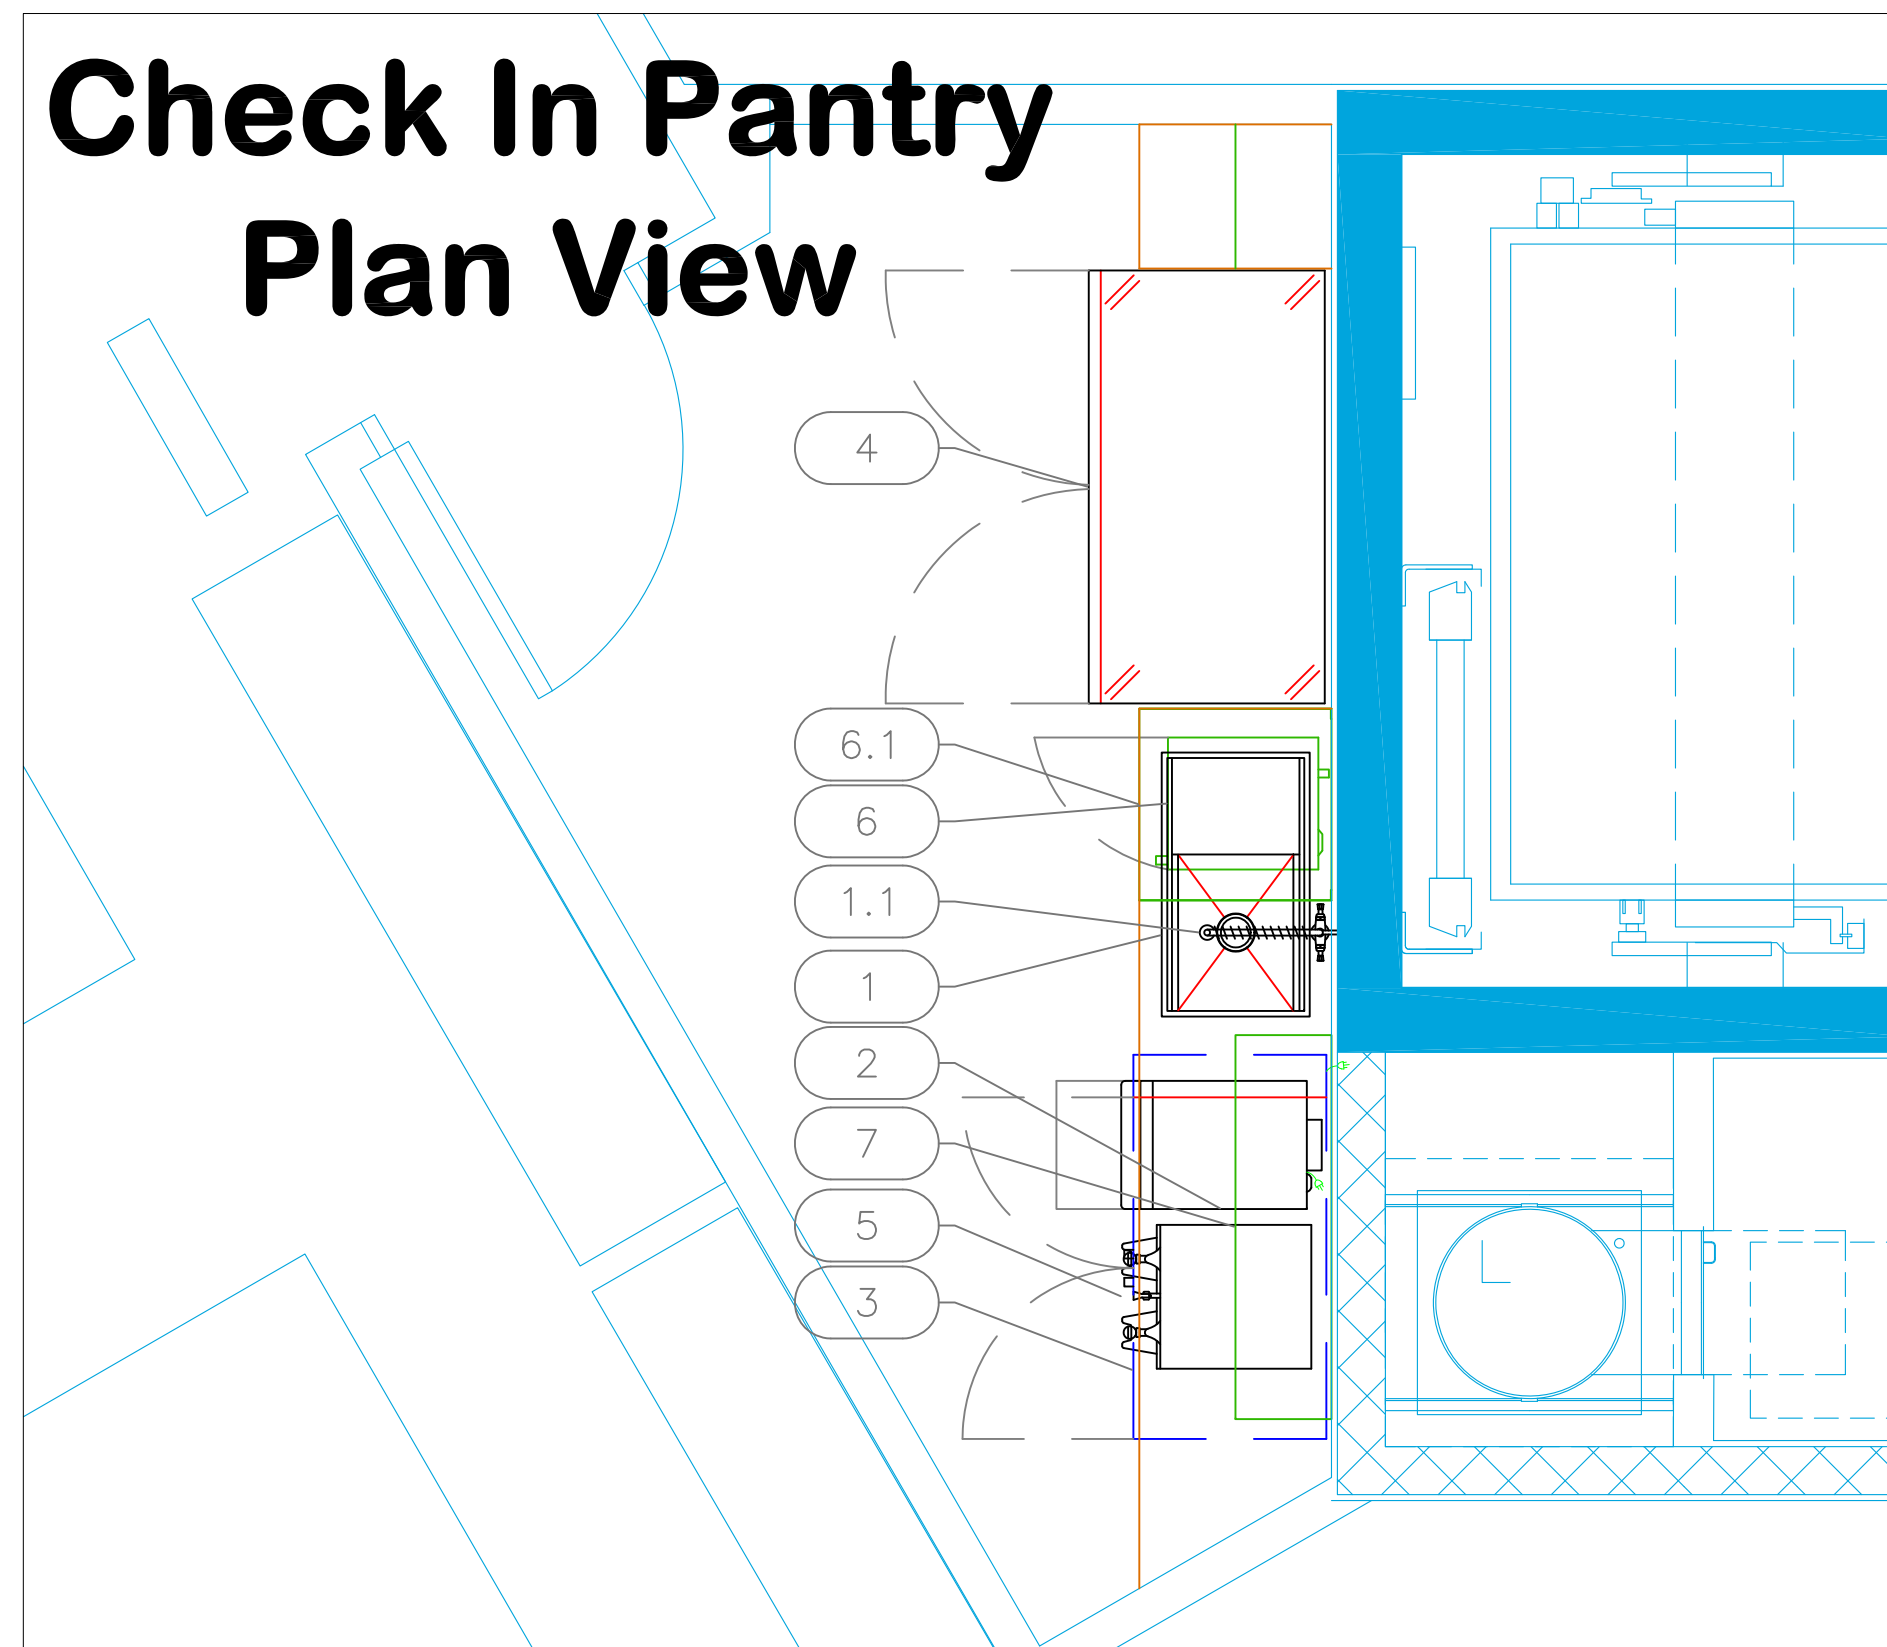


Maids Room Plan View

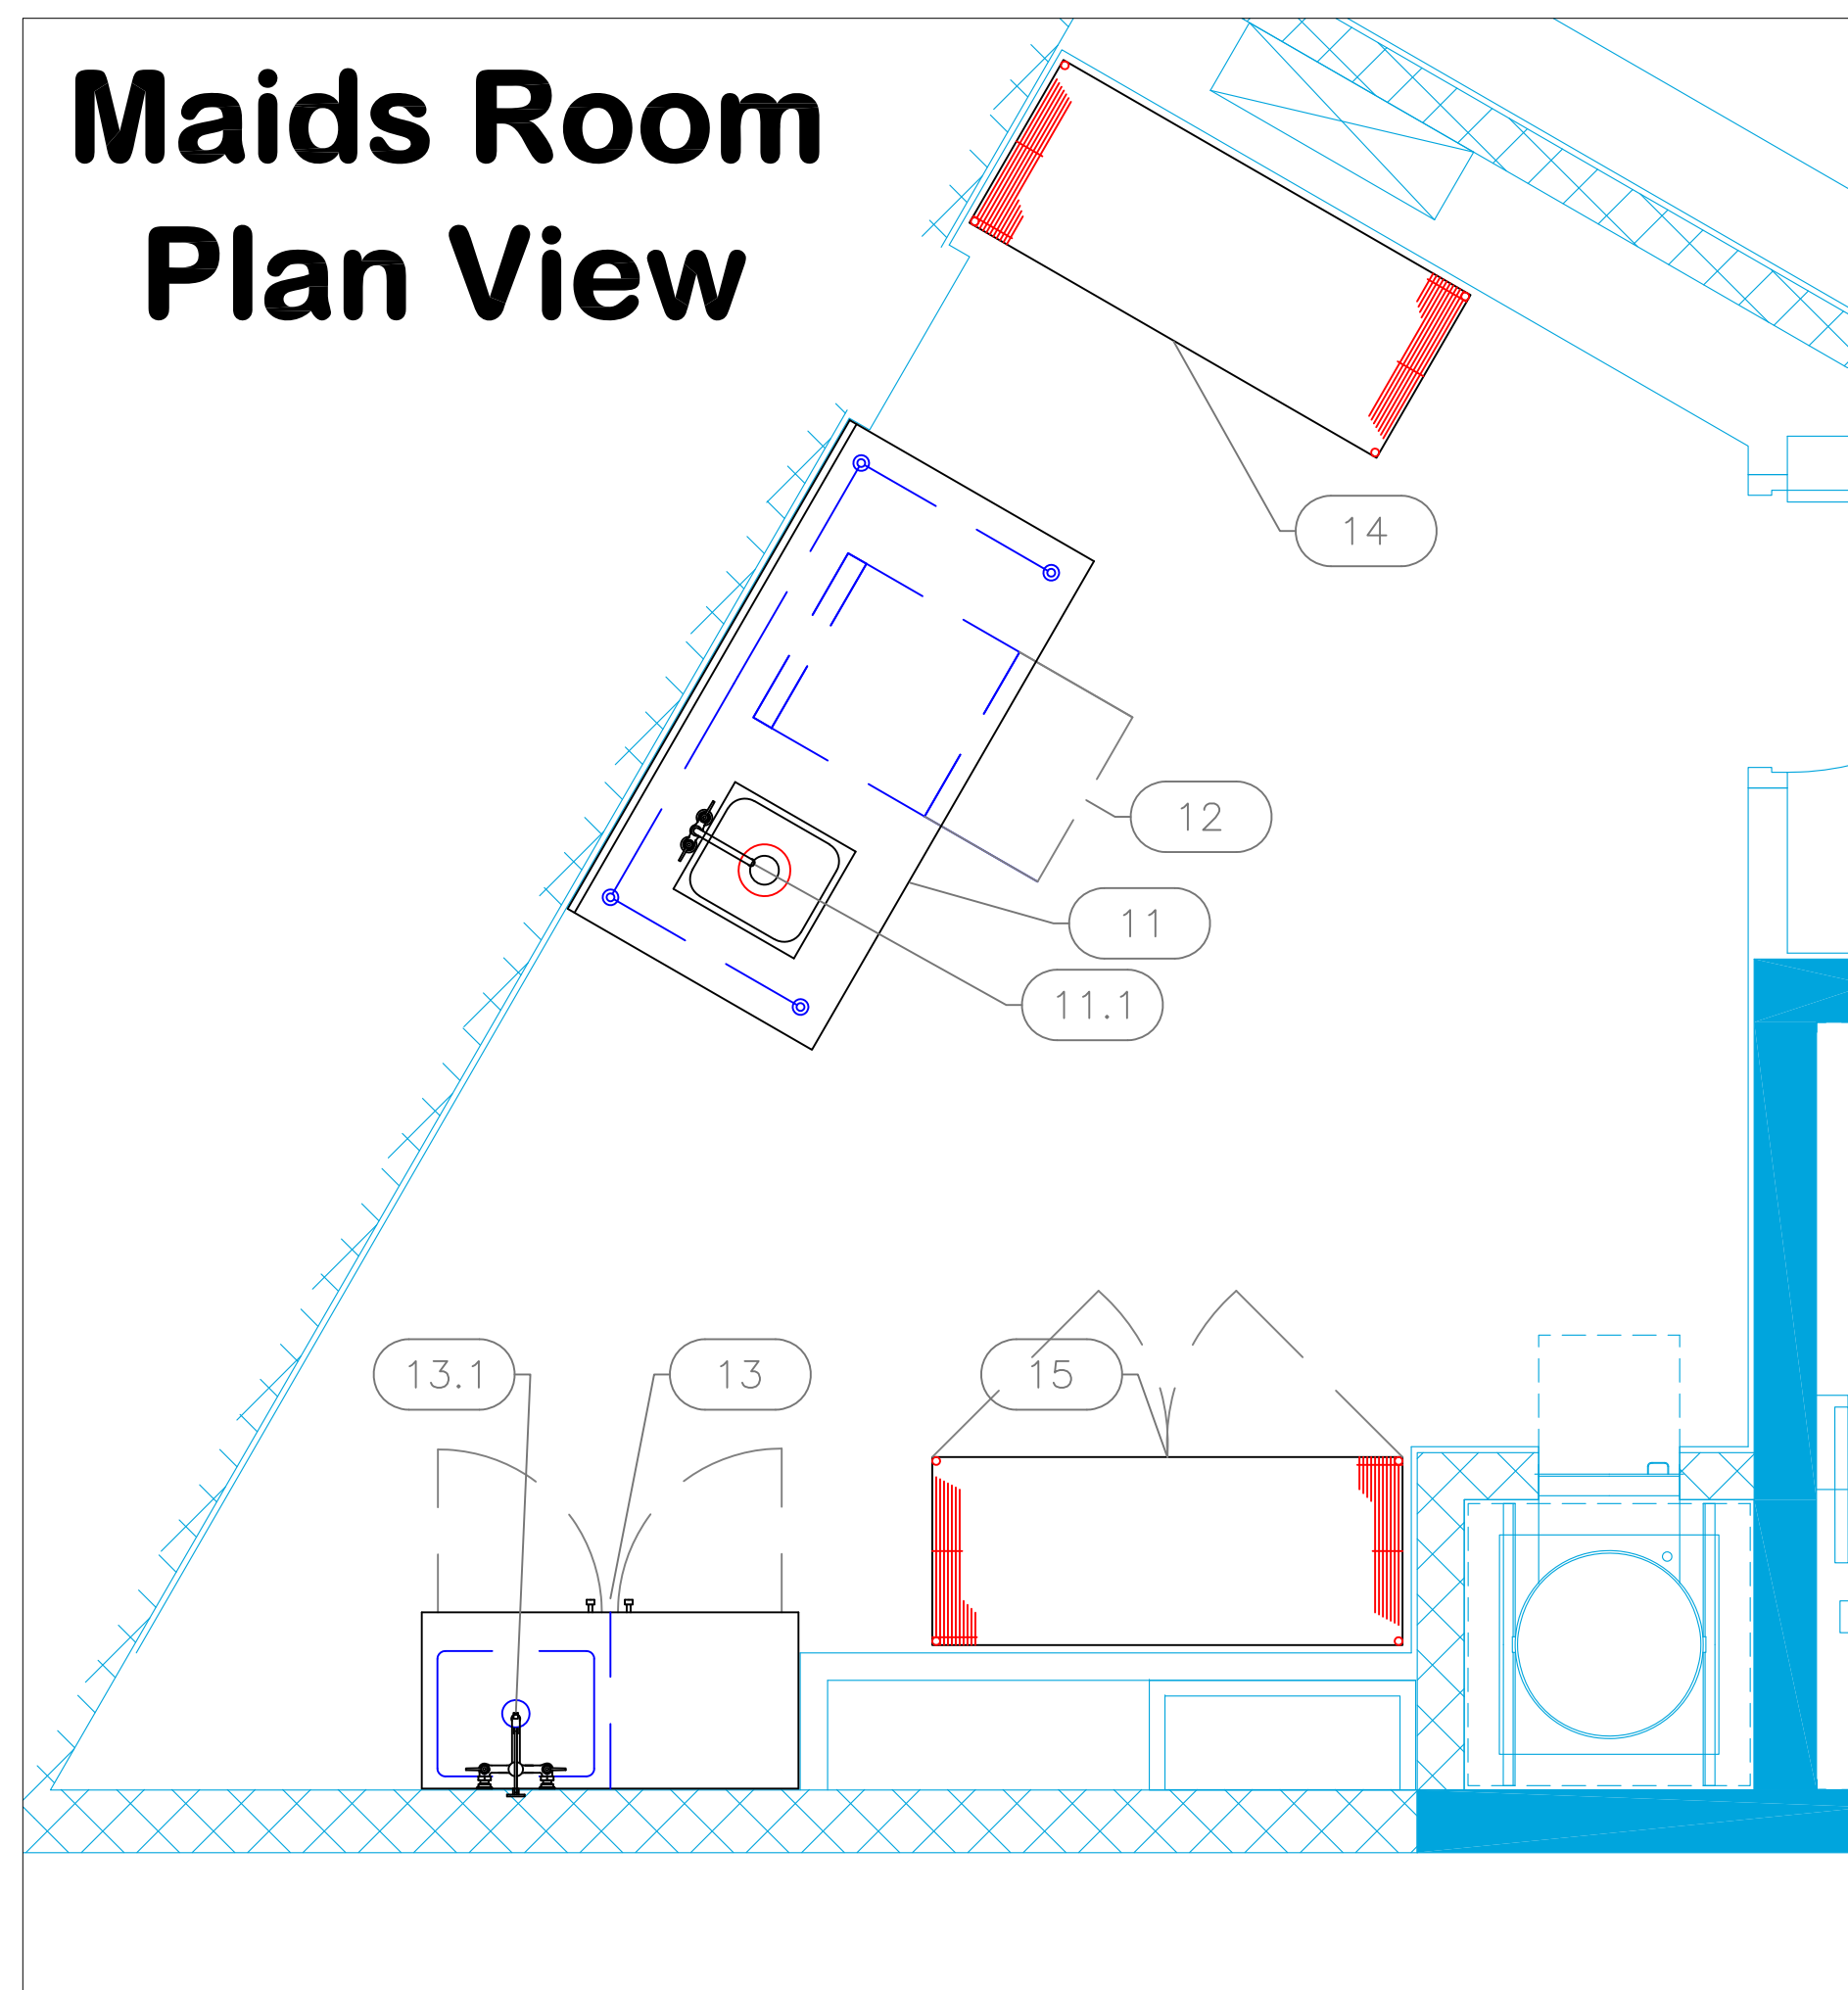

EQUIPMENT SCHEDULE

ItemNo	Category	Mfr	Model	Quantity	Equipment Remarks
1	Undermount Sink	Kohler	K-3760-NA	1	
1.1	Pre-Rinse Faucet Assembly	Krowne	17-202WL	1	
2	Rapid Cook Oven	Merrychef	E1S	1	
3	Back Bar Cabinet, Refrigerated	Glastender	C1SL48	1	
4	Reach-In Refrigerator	True Mfg. - General Foodservice	T-49-HC	1	
5	Coffee Brewer	BUNN	20900.0011	1	
6	Microwave Oven	ACP	HDC12A2	1	
6.1	Microwave Oven, Shelf	Advance Tabco	MS-24-24	1	
7	Shelving, Wall Mounted	Advance Tabco	WS-12-48	1	
11	Work Table, Stainless Steel Top	Advance Tabco	TKMS-366	1	
	Weld-in Sink	Advance Tabco	TA-11J	1	
11.1	Deck Mount Faucet	Krowne	15-408L	1	
12	Dishwasher, Undercounter	Jackson WWS	DISHSTAR HT-E-SEER	1	
13	Mop Sink Cabinet	John Boos	PBJC-224884-R-X	1	
13.1	Service Faucet	Krowne	16-127	1	
14	Shelving Unit, Wire	Quantum	WR63-2460GY	1	
15	Security Unit	Quantum	2460-63SECP-2	1	

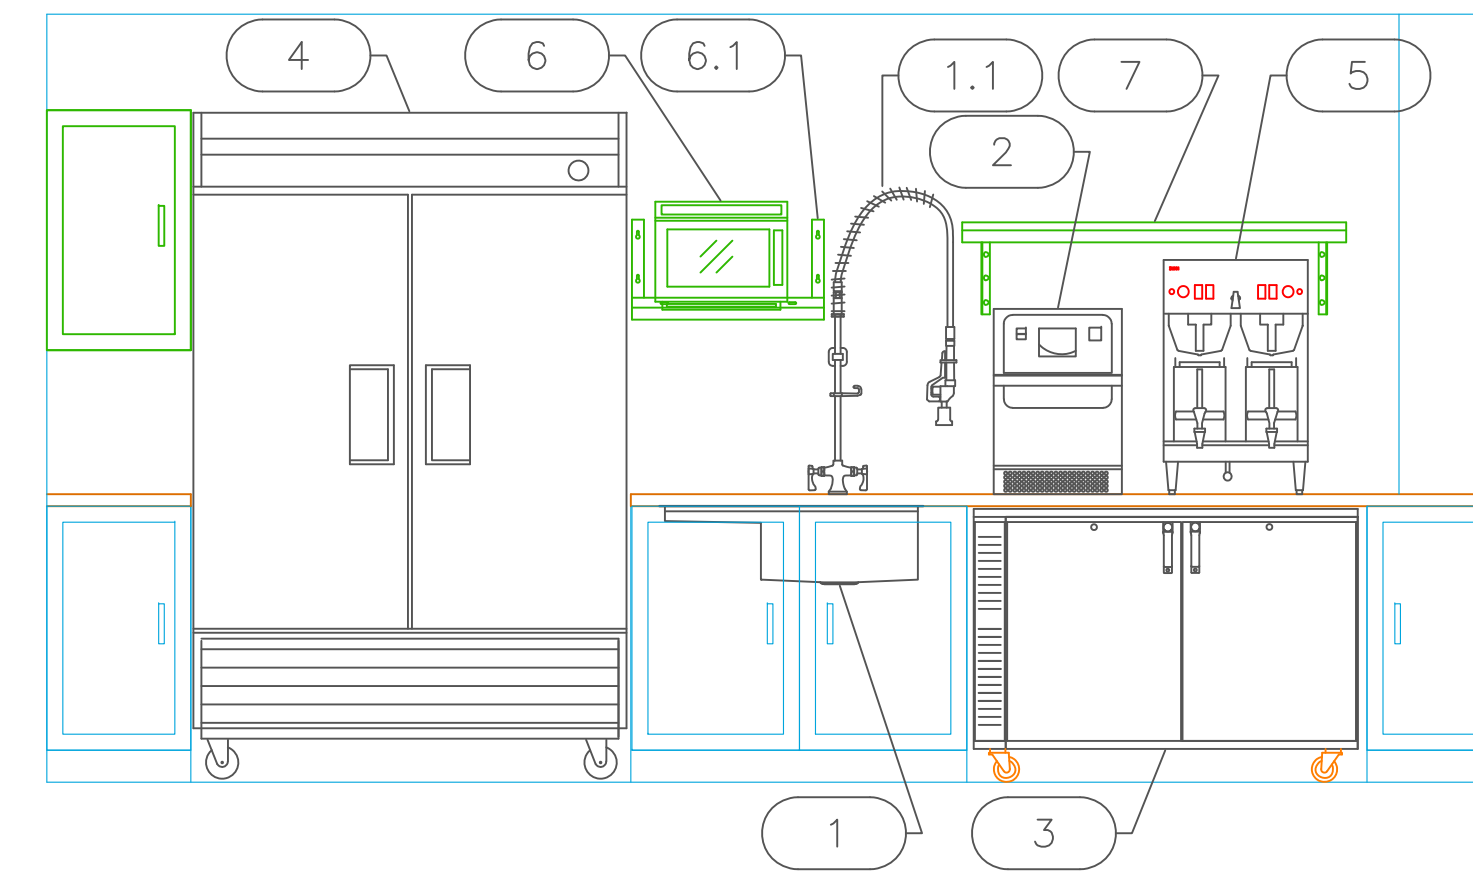

Check In Pantry Elevation View

EQUIPMENT LAYOUT

All Dimensions to be verified on the job site.
Actual locations for floor drains, and any ventilating equipment to be determined by Engineer.
Mechanical, Plumbing & Electrical to be checked and verified by Customers MEP Engineer.
Remote Condensing Units to be located by Architect.
Exhaust & Supply fans to be located by Architect.

Andaz
Check-in Pantry
Maids Rooms
Providenciales, T&C

ANDAZ



INTERNATIONAL INC.
2055 W 73rd Street, Miami, FL 33016
Ph: (305)826-8696 Fax: (305)826-9131

1	Preliminary Layout	9-13-23
2		
3		
4		
No.	Revision/Issue	Date

Date
Sept 13, 2023
Drawn By
Dayne Gauntlett
Scale
1/2" = 1'0"

Sheet
PM-1.0