



Check In Pantry Plan View

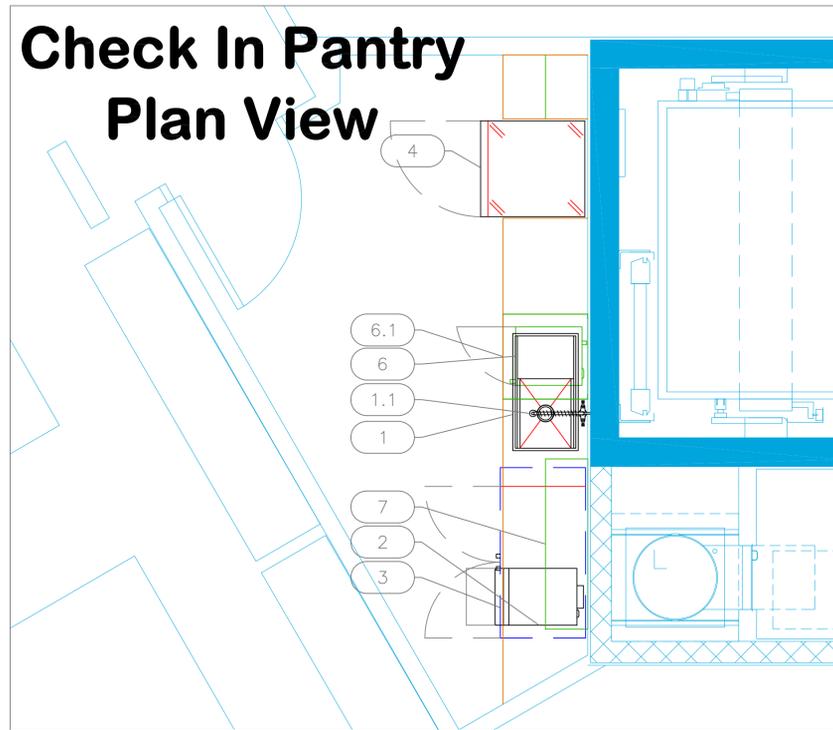


Maids Room Plan View

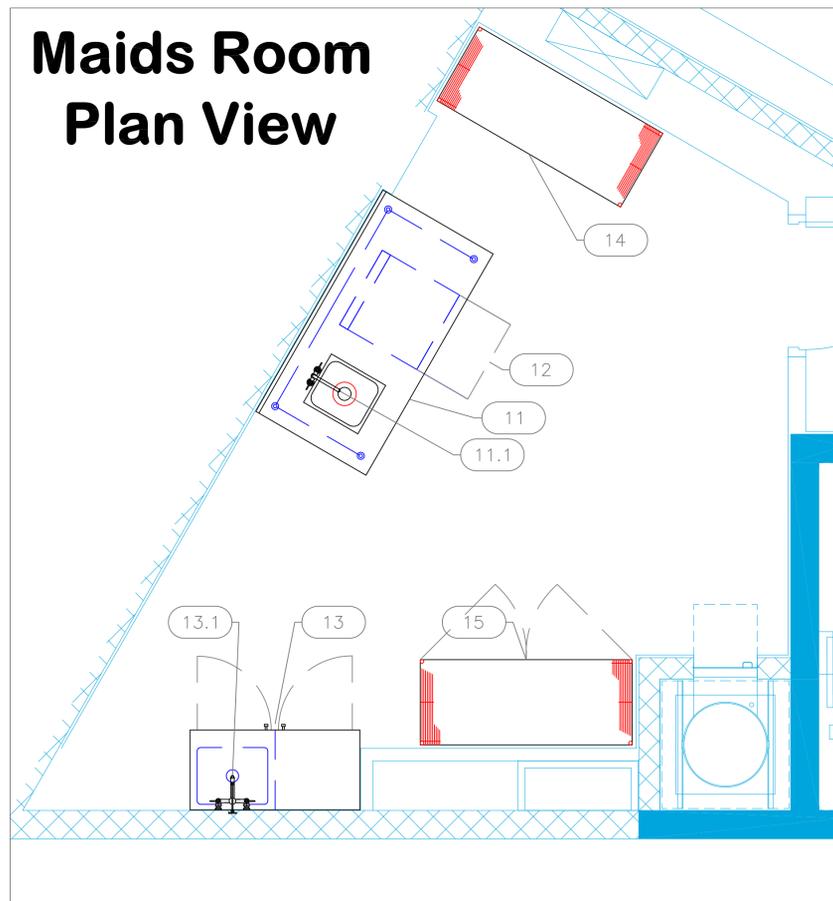

EQUIPMENT SCHEDULE

ItemNo	Category	Mfr	Model	Quantity	Equipment Remarks
11	Soiled Dishtable	Advance Tabco	DTU-U60-72L-X	6	
	Pre-Rinse Basket	Advance Tabco	DTA-100	6	
11.1	Deck Mount Faucet	Krowne	15-408L	6	
	21-198L	Krowne	21-198L	6	
12	Dishwasher, Undercounter	Hobart	CUH-1	6	
13	Mop Sink	Advance Tabco	9-OP-20-EC-X	6	
	Mop Drainage	Advance Tabco	K-242	6	
	Mop Hanger	Advance Tabco	K-243	6	
13.1	Service Faucet	Krowne	16-127	6	
	Water Lines	Krowne	21-443L	6	
14	Wire Shelving	Quantum	WR63-246GY	6	
15	Wire Shelving	Quantum	2460-63SECP-2	6	

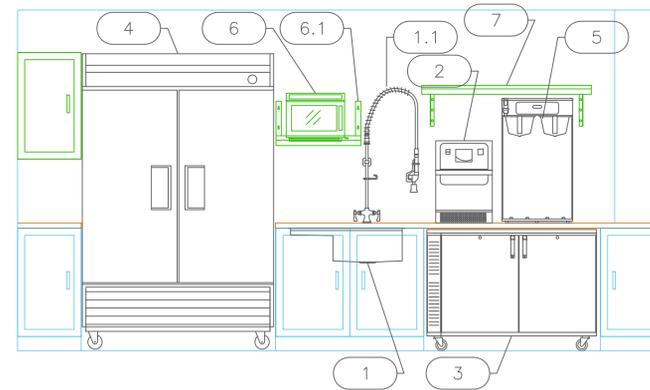

Check In Pantry Elevation View

EQUIPMENT LAYOUT

All Dimensions to be verified on the job site.
Actual locations for floor drains, and any ventilating equipment to be determined by Engineer.
Mechanical, Plumbing & Electrical to be checked and verified by Customers MEP Engineer.
Remote Condensing Units to be located by Architect.
Exhaust & Supply fans to be located by Architect.

Andaz
Check-in Pantry
Maids Rooms
Providenciales, T&C

ANDAZ



INTERNATIONAL INC.
2055 W 73rd Street, Miami, FL 33016
Ph: (305)826-8696 Fax: (305)826-9131

No.	Revision/Issue	Date
1	Preliminary Layout	9-13-23
2	Added MEP Information	9-20-23
3		
4		

Date
Oct 10, 2025
Drawn By
Dayne Gauntlett
Scale
1/2" = 1'0"

Sheet
PM-1.0