


EQUIPMENT SCHEDULE					
ItemNo	Category	Mfr	Model	Quantity	Equipment Remarks
1	Work Counters, Millwork	Millwork	COUNTER	1	By Owner/Operator
2	POS Terminals	POS	POS	3	By Owner/Operator
3	Soda Ice & Beverage Dispenser	Servend	2706264	1	By Owner/Operator
4	Floor Trough	Emjac	FFTG-1236	1	
11	Rear Serving Counter	Emjac	COUNTER	1	
11.1	Overshelf	Emjac	OVERSHELF	1	
11.2	Hot Food Well Unit, Drop-In, Electric	Wells	SS-10TUI	2	
11.3	Hot Food Well Unit, Drop-In, Electric	Wells	MOD-400TDM/AF	1	
11.4	Deck Mount Faucet	Krowne	15-310L	1	
12	French Fry Warmer	Hatco	GRFHS-PT26	1	
13	Refrigerated Merchandiser	True	GDM-19T-HC-TSL01	1	By Owner/Operator
14	Display Case, Hot Food, Countertop	Vollrath	40733	1	
21	Sandwich / Salad Preparation Refrigerator	True	TSSU-60-12-HC	1	Existing
22	Microwave Oven	ACP	RCS10TS	1	Existing
22.1	Microwave Oven, Shelf	Advance Tabco	MS-18-24	1	Existing
23	Mobile Heated Cabinet	Alto-Shaam	1000-UP	1	Existing
26	Chef Table	Emjac	CHEF TABLE	1	
27	Undercounter Refrigerator	True	TUC-60-32	1	
28	Reach-In Undercounter Freezer	True	TUC-48F-HC	1	
29	Warming Drawer, Built-In	Wells	RW-26HD	1	
31	Gas Floor Fryer	Henny Penny	OFG341.0	3	Existing
32	Fryer Dump Station	Henny Penny	FDS100.01	1	Existing
33	Hotplate, Countertop, Gas	Southbend	HDO-36	1	
34	Kettle, Gas, Tilling	Market Forge	FT-12CG	1	
35	Floor Trough	Emjac	FFTG-1824	1	
36	Combi Oven, Electric	RATIONAL	B608106.19	1	By Owner/Operator
36.1	Water Filtration System, for Steam Equipment	Everpure	EV979750	1	
37	Rice / Grain Cooker	Hamilton Beach	37590	2	
37.1	Work Table, Stainless Steel Top	Emjac	KMS-423	1	
38	Main Hood	Captive-Aire	HOOD - MAIN	1	Existing
38.1	Exhaust Fan	Captive-Aire	E FAN - MAIN	1	Existing
38.2	Supply Fan	Captive-Aire	S FAN - MAIN	1	Existing
41	Work Table, Stainless Steel Top	Emjac	KMS-3010.5	1	
	Sink	Emjac	TA-11J	1	
41.1	Deck Mount Faucet	Krowne	15-310L	1	
41.2	Shelving, Wall Mounted	Emjac	WS-12-48	4	
42	Undercounter Refrigerator	True	TUC-27-LP-HC	1	
45	Hand Sink	Advance Tabco	7-PS-60	1	Existing
46	Three (3) Compartment Sink	Advance Tabco	FC-3-1818	1	Existing
46.1	Wall / Splash Mount Faucet	Krowne	14-814L	1	
46.2	Drain, Lever / Twist Waste	Krowne	22-204	3	Not in Drawing
47	Pot Rack	Emjac	SW-60	1	
48	Mop Sink Cabinet	Emjac	9-OPC-84DL	1	
48.1	Service Faucet	Krowne	16-127	1	
49	Wire Shelving	NEXEL	S1448N	4	
51	Enclosed Hose Reel	T&S Brass	B-1433	1	
52	Ice Cuber	Hoshizaki	KM-650MAH-E	1	Existing
	Ice Bin	Hoshizaki	B-300PF	1	Existing
52.2	Water Filtration System, for Ice Machines	Everpure	EV932421	1	
53	Floor Trough	Emjac	FFTG-1230	1	
61	Walk-In Combo	Arctic Industries	WALK-IN	1	By Owner/Operator
61.1	Evaporator	Arctic Industries	EVAP	1	By Owner/Operator
61.2	Condensing Unit	Arctic Industries	COND	1	By Owner/Operator
61.3	Evaporator	Arctic Industries	EVAP	1	By Owner/Operator
61.4	Condensing Unit	Arctic Industries	COND	1	By Owner/Operator
64	Wire Shelving Unit	NEXEL	18606N	1	
71	Desk & Chair	Owner	DESK	1	By Owner/Operator
73	Locker	NEXEL	PT123KD	3	
74	Wire Shelving Unit	NEXEL	18606N	1	

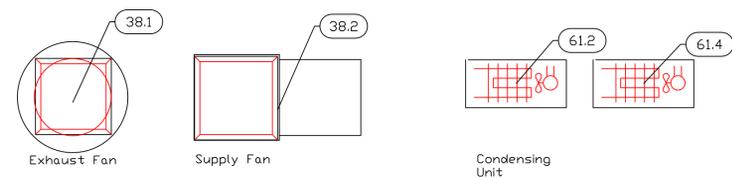

Exhaust & Supply Fans to be located by Architect on Roof Not To Scale

Condensing Unit To be located by Architect on Roof Not To Scale

EQUIPMENT LAYOUT

All Dimensions to be verified on the job site. Actual locations for floor drains, and any ventilating equipment to be determined by Engineer. Mechanical, Plumbing & Electrical to be checked and verified by Customers MEP Engineer. Remote Condensing Units to be located by Architect. Exhaust & Supply fans to be located by Architect.

Fish Pot - 4
Kitchen
Portmore, Jamaica



INTERNATIONAL INC.

2055 W 73rd Street, Miami, FL 33016
Ph: (305)826-8696 Fax: (305)826-9131

No.	Revision/Issue	Date
6	Updated From Owner Comments.	11-15-18
7	Updated From Owner Comments.	11-19-18
8	Added MEP Sheets	11-28-18
9	Updated Background	1-31-19

Date
Jan 31, 2019
Drawn By
Dayne Gauntlett
Scale
3/8" = 1'0"

Sheet
MK-1