
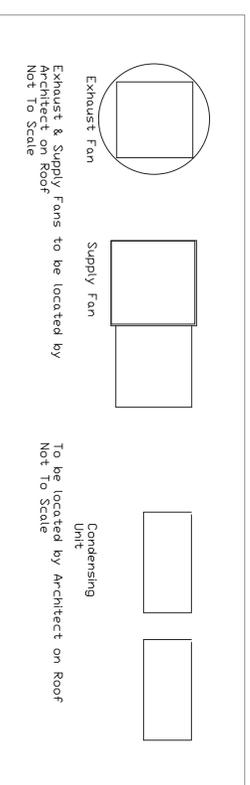


# Hood By Owner

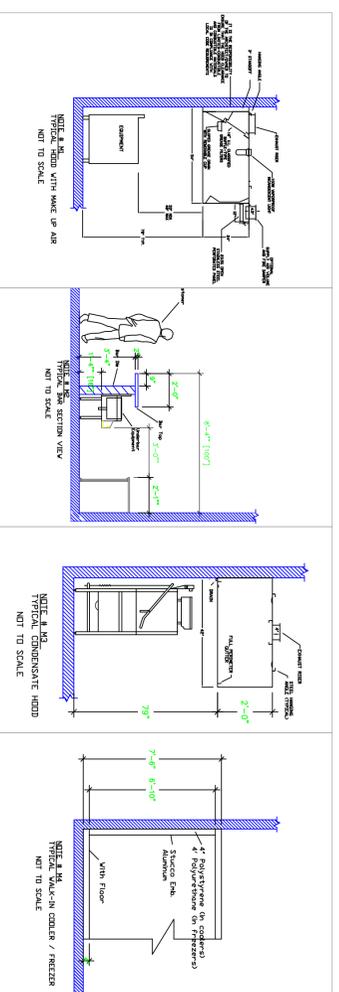

**LEGEND – MECHANICAL**

- EXHAUST DUCT COLLAR
- SUPPLY DUCT COLLAR
- INWALL BACKING FOR WALL SHELVES
- RECESSED FLOOR
- RAISED EQUIPMENT PAD

**NOTE 1, ME:** ALL MATERIALS, STATE, AND LOCAL CODES SHALL BE OBSERVED.  
**NOTE 2, ME:** CONTRACTOR TO VERIFY ALL DIMENSIONS AND LOCATIONS OF ALL EQUIPMENT TO BE PROVIDED BY ARCHITECT.  
**NOTE 3, ME:** CONTRACTOR TO VERIFY ALL DIMENSIONS AND LOCATIONS OF ALL EQUIPMENT TO BE PROVIDED BY ARCHITECT.  
**NOTE 4, ME:** CONTRACTOR TO VERIFY ALL DIMENSIONS AND LOCATIONS OF ALL EQUIPMENT TO BE PROVIDED BY ARCHITECT.

**Equipment MECHANICAL Service Requirements**

All Dimensions to be verified on the job site. Actual locations for floor drains, and any ventilating equipment to be determined by Engineer, Mechanical, Plumbing & Electrical to be checked and verified by Customers MEP Engineer. Remote Condensing Units to be located by Architect. Exhaust & Supply fans to be located by Architect.

Fish Pot - 4  
**Kitchen**  
 Portmore, Jamaica

2055 W 73rd Street, Miami, FL 33016  
 Ph:(305)826-8696 Fax:(305)826-9131

6	Updated from Diner Comments.	11-15-18
7	Updated from Diner Comments.	11-19-18
8	Added MEP Sheets	11-28-18
9	Updated Background	11-31-19
No.	Revision/Issue	Date

Date  
**Jan 31, 2019**  
 Drawn By  
**Dayne Gauntlett**  
 Scale  
**3/8" = 1'0"**

Sheet  
**MK-2**