

The Brix
Main Bar
Part of Spain Trinidad

AUTOGRAPH
COLLECTION




INTERNATIONAL INC.
2055 W 73rd Street, Miami, FL 33016
Ph: (305)826-8696 Fax: (305)826-9131

1	Preliminary Layout	9-14-20
2	Added First Floor Bar & changes - Owner Comments	9-15-20
3	Added Ice Machine to Rooftop Bar	9-16-20
4	Change #12 Refrigerator to Drawers	9-18-20
No.	Revision/Issue	Date

Date
Sept 18, 2020
Drawn By
Dayne Gauntlett
Scale
1/2" = 1'0"

Sheet
BB-1.1

EQUIPMENT SCHEDULE					
ItemNo	Category	Mfr	Model	Quantity	Equipment Remarks
MB1	Draft Beer Cooler	Owner	TDD-1-HC	1	By Owner/Operator
MB2	Back Bar Cabinet, Refrigerated	Krowne	NS52	1	
MB2.1	Back Bar Cabinet, Refrigerated	Krowne	NS52	1	
MB4	Hand Sink	Krowne	KR24-SD12C	1	
MB5	Cocktail Station	Krowne	KR24-W60E-10	2	
MB6	Blender, Bar	Blendtec	C825C11Q-B1GB1D	2	
MB7	Bottle Cooler	Krowne	BC48-SS	1	
MB8	Glass Rack	Krowne	KR24-GSB1	2	
MB10	Dishwasher, Undercounter	Jackson WWS	DISHSTAR HT	1	
MB12	Ice Bin with Bottle Wells	Krowne	KR19-M36R-10	1	
MB13	Corner Angle Filler	Krowne	KR24-DRC90	1	
MB14	Blender Station	Krowne	KR24-12BD	1	
MB15	Bottle Storage Unit	Krowne	KR24-12RD	1	
MB16	Underbar Add-On Unit	Krowne	KR24-T12	2	
MB17	Drainboard	Krowne	KR24-C30L	1	

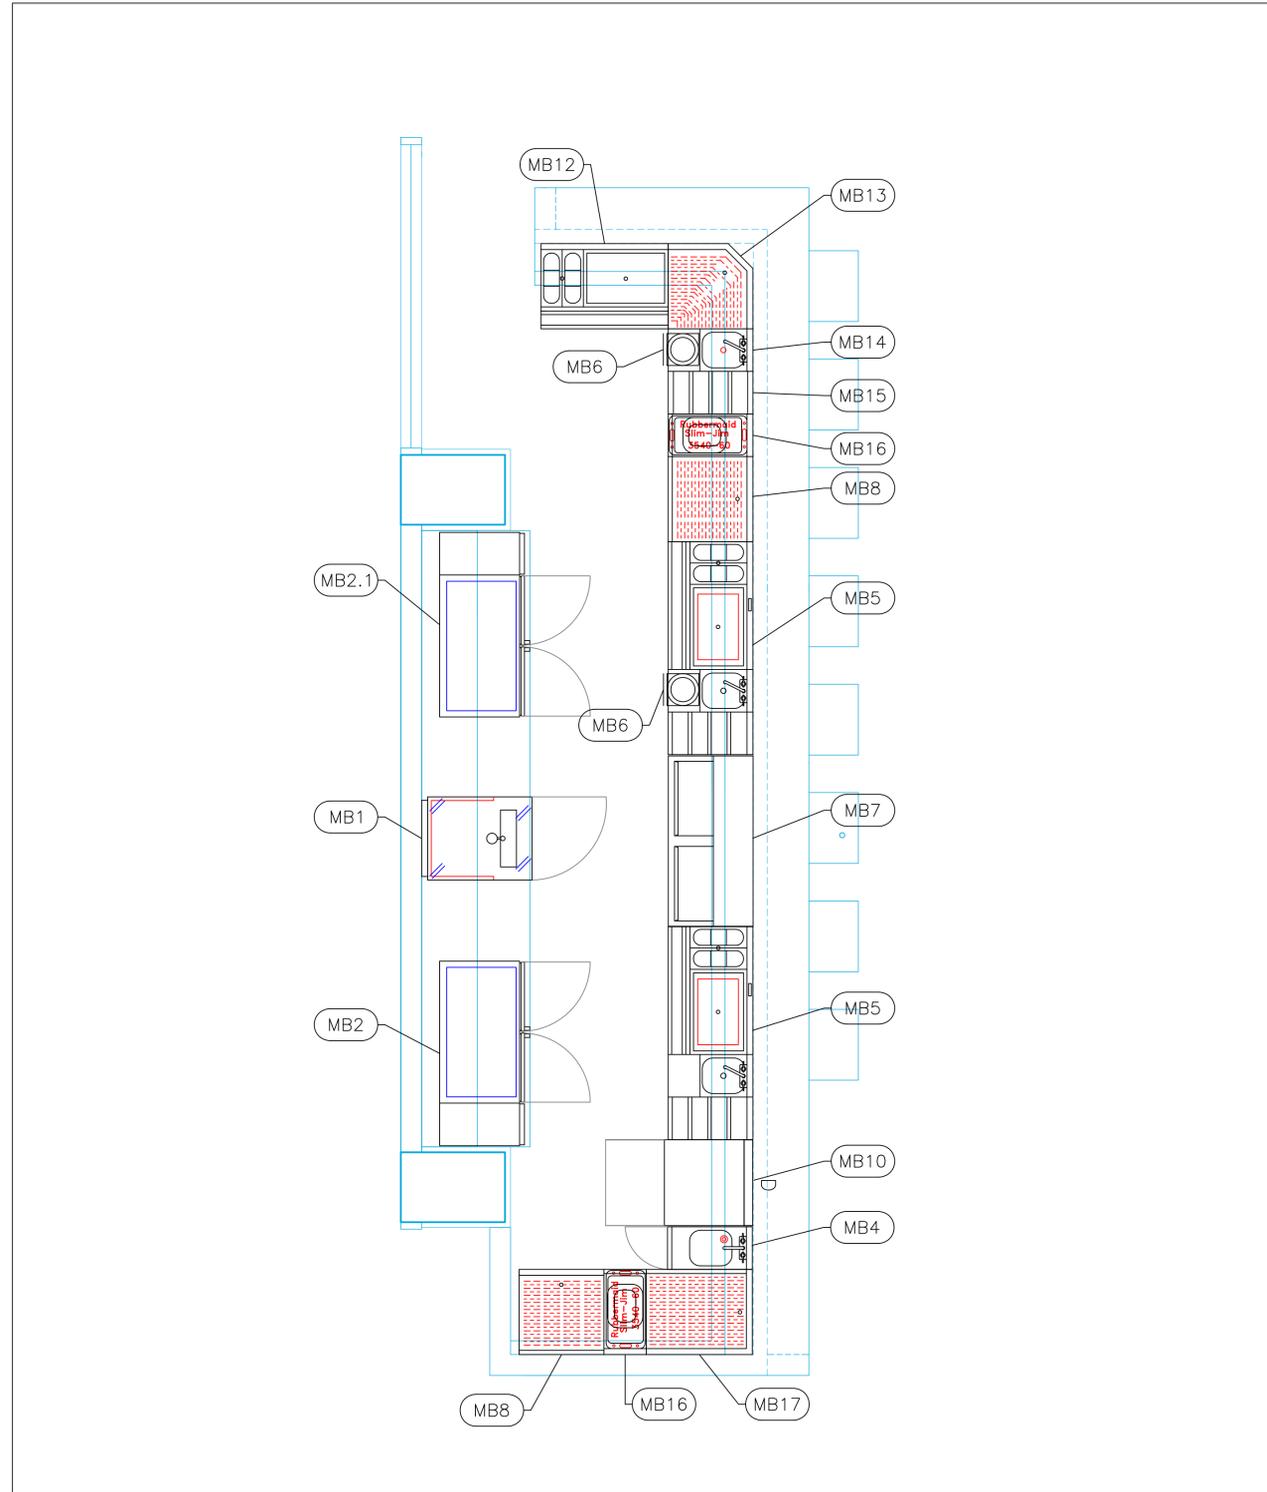

EQUIPMENT LAYOUT

All Dimensions to be verified on the job site.
Actual locations for floor drains, and any ventilating equipment to be determined by Engineer.
Mechanical, Plumbing & Electrical to be checked and verified by Customers MEP Engineer.
Remote Condensing Units to be located by Architect.
Exhaust & Supply fans to be located by Architect.