

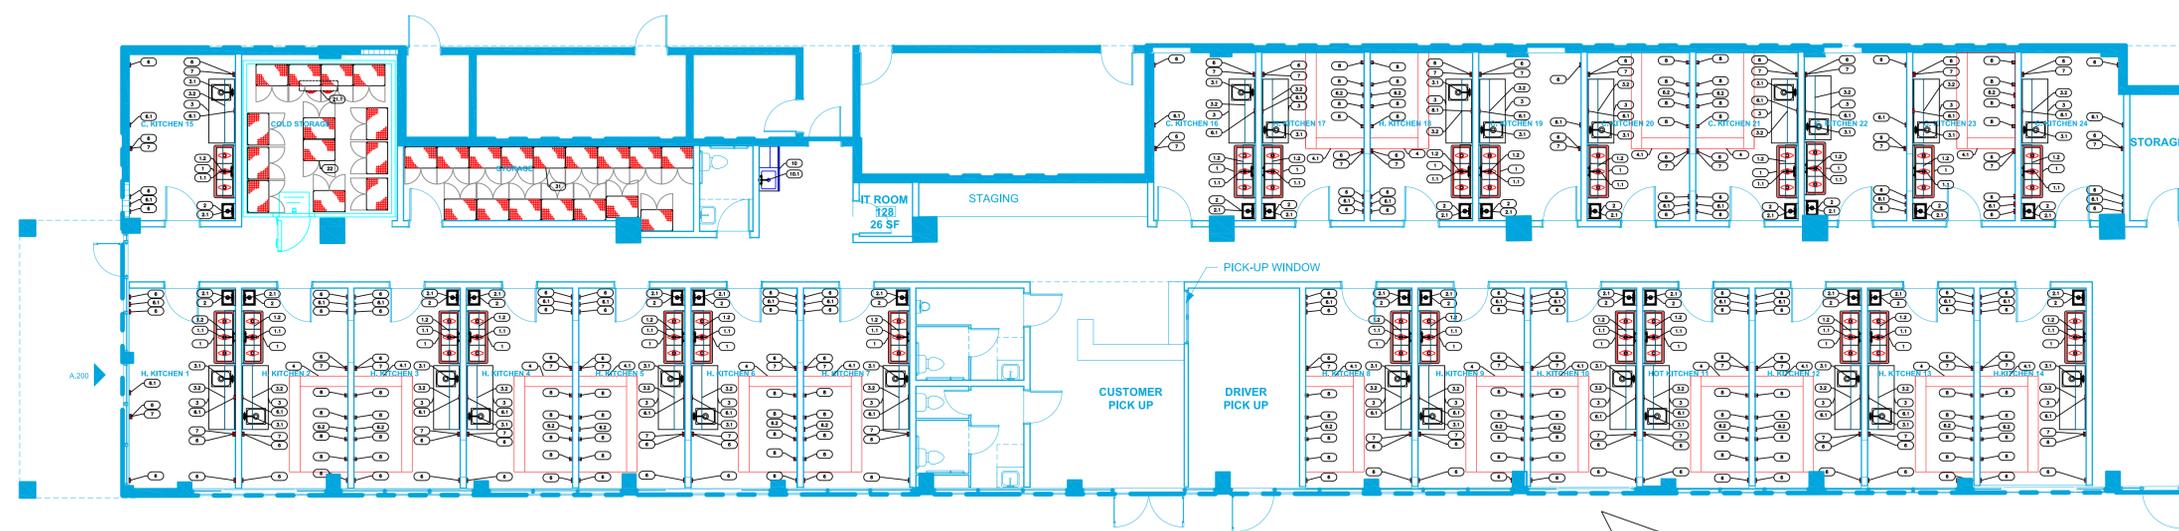


Kitchen Labs Miami
Cloud Kitchens
Miami, Florida

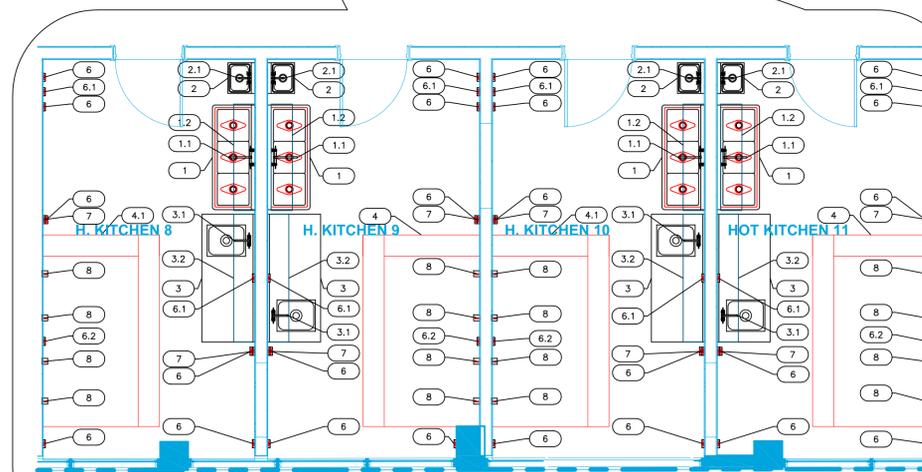

1/8" = 1'0"

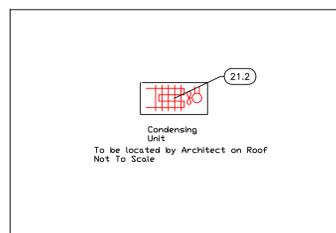

Zoomed in Section 1/4" = 1'0"

EQUIPMENT SCHEDULE					
ItemNo	Category	Mfr	Model	Quantity	Equipment Remarks
1	Three (3) Compartment Sink	Advance Tabco	FC-3-1818-X	24	
1.1	Wall / Splash Mount Faucet	Krowne	14-812L	24	
1.2	Overshelf	Advance Tabco	PS-12-60	24	
2	Hand Sink	Advance Tabco	7-PS-54-2X	24	
2.1	Wall / Splash Mount Faucet	Krowne	14-401L	24	
3	Work Table, with Prep Sink(s)	Advance Tabco	KMS-11B-306L-X	24	
3.1	Deck Mount Faucet	Krowne	15-408L	24	
3.2	Shelving, Wall Mounted	Advance Tabco	WS-12-72-X	24	
4	Exhaust Hood	Captive-Aire	HOOD -L	8	
4.1	Exhaust Hood	Captive-Aire	HOOD -R	10	
6	Electrical Plug	GC	ELEC	125	
6.1	Electrical Plug	GC	ELEC	52	
6.2	Electrical Plug	GC	ELEC	18	
7	Electrical Plug	GC	ELEC	48	
8	Gas	GC	GAS	72	
10	Mop Sink Cabinet	Advance Tabco	9-OPC-84DL	1	
10.1	Service Faucet	Krowne	16-127	1	
21	Walk-In Cooler	Arctic Industries	WALK-IN	1	
21.1	Evaporator	Arctic Industries	EVAP	1	
21.2	Condensing Unit	Arctic Industries	COND	1	
22	Security Unit	GLOBAL INDUSTRIAL	SU2436Z	13	
31	Security Unit	GLOBAL INDUSTRIAL	SU2436Z	16	

EQUIPMENT LAYOUT

All Dimensions to be verified on the job site. Actual locations for floor drains, and any ventilating equipment to be determined by Engineer. Mechanical, Plumbing & Electrical to be checked and verified by Customers MEP Engineer. Remote Condensing Units to be located by Architect. Exhaust & Supply fans to be located by Architect.



INTERNATIONAL INC.

2055 W 73rd Street, Miami, FL 33016
 Ph: (305)826-8696 Fax: (305)826-9131

No.	Revision/Issue	Date
2	Update with new background, added storage details	2-4-21
3	Update with new McKenzie background.	2-23-21
4	Added MEP Information	3-2-21
5	Kit 1 to cold, kit 23 to hot	6-22-21

Date
June 22, 2021
 Drawn By
Dayne Gauntlett
 Scale
1/8" = 1'0"

Sheet
FS-1.0