


EQUIPMENT SCHEDULE					
ItemNo	Category	Mfr	Model	Quantity	Equipment Remarks
101	Meat Curing Aging Cabinet	DRY AGER USA	UX 1500 PRO	3	
102	Display Case, Red Meat Deli	Infrico USA	IDC-VBC12SCP	1	
103	Display Case, Red Meat Deli	Infrico USA	IDC-VBC18SCP	1	
104	Food Slicer, Electric	Univex	8713M	1	
105	Open Display Merchandiser	Infrico USA	IAG-ML12CM1	1	
106	Work Table, with Prep Sink(s)	Advance Tabco	KMS-11B-306R	1	
106.1	Deck Mount Faucet	Krowne	15-408L	1	
107	Meat Bone Saw, Electric	Omcan USA	45507	2	
107.1	Equipment Stand, for Mixer / Slicer	Advance Tabco	AG-MP-30	1	
108	Work Table, Cabinet Base Sliding Doors	Advance Tabco	CK-SS-247	1	
	Weld-in Sink	Advance Tabco	TA-11J	1	
108.1	Deck Mount Faucet	Krowne	15-410L	1	
109	Work Table, Cabinet Base Sliding Doors	Advance Tabco	CK-SS-248	1	
	Weld-in Sink	Advance Tabco	TA-11F	1	
109.1	Deck Mount Faucet	Krowne	15-402L	1	
110	Walk-in Combo	Arctic Industries	CUSTOM	1	
110.1	Evaporator for Cooler	Arctic Industries	AA26-70B-AE-L	1	
110.2	Evaporator for Freezer	Arctic Industries	AE16-46B-DE-L	1	
110.3	Remote Condenser Unit for Cooler	Arctic Industries	RFH080E44-D	1	
110.4	Remote Condenser Unit for Freezer	Arctic Industries	RFH150L44-D	1	
111	Wire Shelving Unit	Quantum	WR63-1860GY	2	
112	Wire Shelving Unit	Quantum	WR63-1860GY	2	
113	Receiving Scale	Taylor Precision	TE150	1	
114	Freezer Merchandiser	True Mfg. - General Foodservice	GDM-26F-HC-TSL01	1	
115	Meat Grinder	Hobart	4812+BUILDUP	1	

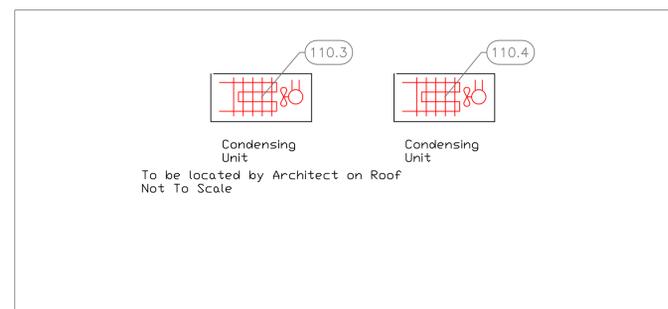

EQUIPMENT LAYOUT

All Dimensions to be verified on the job site.
 Actual locations for floor drains, and any ventilating equipment to be determined by Engineer.
 Mechanical, Plumbing & Electrical to be checked and verified by Customers MEP Engineer.
 Remote Condensing Units to be located by Architect.
 Exhaust & Supply fans to be located by Architect.

Queens Landing
 Butcher Shop
 Providenciales, T&C



INTERNATIONAL INC.

2055 W 73rd Street, Miami, FL 33016
 Ph: (305)826-8696 Fax: (305)826-9131

1	Preliminary Layout	5-8-23
2	Update after owner comments.	5-16-23
3	Update after owner email.	5-23-23
4	Width in Deli Area shortened by 4'	5-30-23
No.	Revision/Issue	Date

Date
June 30, 2023
 Drawn By
Dayne Gauntlett
 Scale
3/8" = 1'0"

Sheet
BS-1.0