


EQUIPMENT SCHEDULE					
ItemNo	Category	Mfr	Model	Quantity	Equipment Remarks
1	Induction Range, Built-In / Drop-In	CookTek (Middleby)	660801	7	
2	Cold Shelf	Hatco	CSU-48-I	2	
3	Beverage Dispenser, Non-Insulated	TableCraft Products	71	3	
4	Beverage Dispenser, Non-Insulated	Cal-Mil	1602-3INF-55	2	
5	Conveyor Toaster	Hatco	TQ-800H	1	
6	Dispenser, Dry Products	Cal-Mil	3576-3-99FF	1	
6.1	Dispenser, Dry Products	Cal-Mil	3576-1-99FF	2	
7	Display Stand, Tiered	Cal-Mil	3448-84	4	
8	Display Stand, Tiered	Cal-Mil	1817-13	2	
9	Condiment Caddy	Cal-Mil	2019-60	2	
10	Condiment Caddy	Cal-Mil	3638-60	2	
12	Display Case, Pastry, Countertop	Cal-Mil	3624-99	2	
14	Serving & Display Crate, Wooden	GET	WB-1-SET-RWD	1	
15	Condiment Caddy	Cal-Mil	3831-83	2	
18	Display Stand, Pedestal	Cal-Mil	3481-99	4	
19	Airpot Serving Rack	Cal-Mil	360-2-60	2	
20	Tray Ice Display	Cal-Mil	3360-6	4	
21	Beverage Ice Display	Cal-Mil	3702-12-49	1	
22	Marble Pastry Board	Fox Run Brands	3829	2	
23	Condiment Caddy Rack	GET	FB-3COMP-MG	2	
24	Display Stand, Tiered	Cal-Mil	3494-3-99	2	
25	Chafing Dish	Eastern Tabletop	3874G	8	
31	Induction Range, Countertop	Cal-Mil	3633-99	4	
32	Condiment Holder	Cal-Mil	3836-3-99	7	

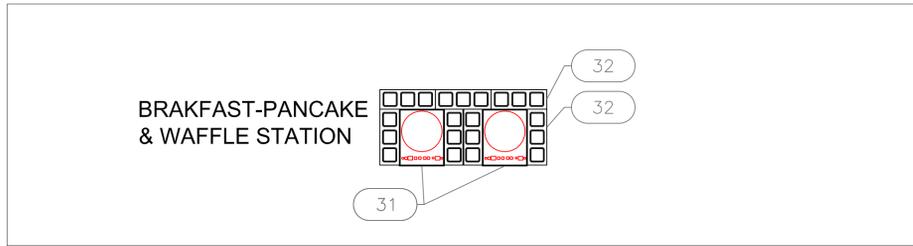

EQUIPMENT LAYOUT

All Dimensions to be verified on the job site. Actual locations for floor drains, and any ventilating equipment to be determined by Engineer. Mechanical, Plumbing & Electrical to be checked and verified by Customers MEP Engineer. Remote Condensing Units to be located by Architect. Exhaust & Supply fans to be located by Architect.

The Palms
Breakfast Buffet
Providenciales, T&C

uni-source
SUPPLY
 INTERNATIONAL INC.
 2055 W 73rd Street, Miami, FL 33016
 Ph: (305)826-8696 Fax: (305)826-9131

No.	Revision/Issue	Date
1	Preliminary Layout	10-11-24
2	Update after review with Operations	10-17-24
3	Update after spreadsheet from Raja.	10-30-24
4		11-19-24

Date
Nov 19, 2024
 Drawn By
Dayne Gauntlett
 Scale
1/2" = 1'0"

Sheet
FS-1.0