

# EQUIPMENT OVERVIEW

All Dimensions to be verified on the job site.  
 Actual locations for floor drains, and any ventilating equipment to be determined by Engineer.  
 Mechanical, Plumbing & Electrical to be checked and verified by Customers MEP Engineer.  
 Remote Condensing Units to be located by Architect.  
 Exhaust & Supply fans to be located by Architect.

**Lyford Cay  
 Main Building  
 Nassau, Bahamas**




INTERNATIONAL INC.  
 2055 W 73rd Street, Miami, FL 33016  
 Ph: (305)826-8696 Fax: (305)826-9131

1	Preliminary Layout	3-25-24
2		
3		
4		
No.	Revision/Issue	Date

Date  
**March 25, 2024**  
 Drawn By  
**Dayne Gauntlett**  
 Scale  
**1/8" = 1'0"**

Sheet  
**FS-1.0**

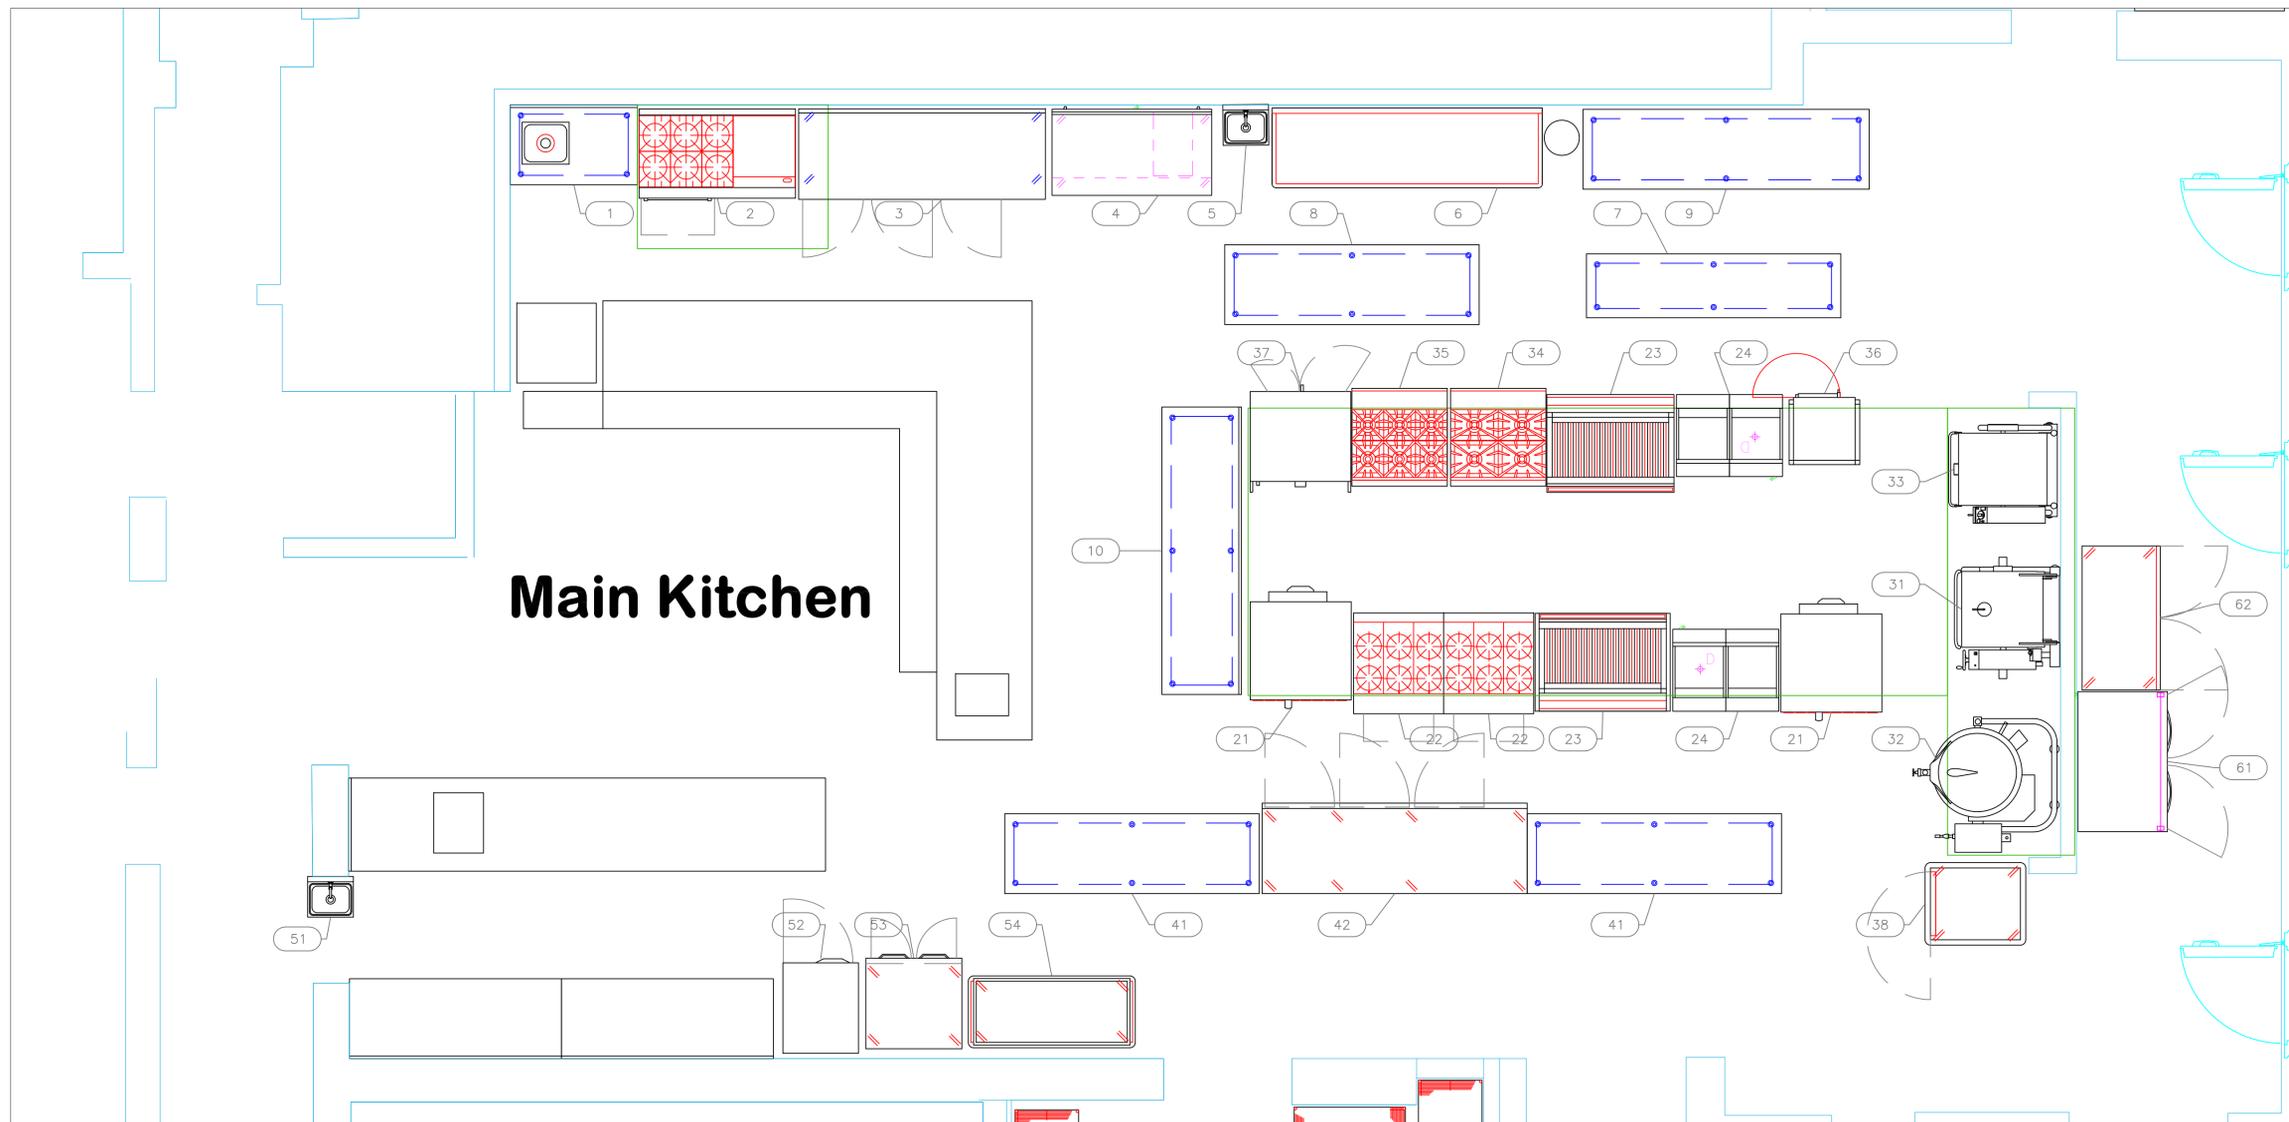

# Main Kitchen

Lyford Cay  
Main Building  
Nassau, Bahamas



INTERNATIONAL INC.

2055 W 73rd Street, Miami, FL 33016  
Ph: (305)826-8696 Fax: (305)826-9131

1	Preliminary Layout	3-25-24
2		
3		
4		
No.	Revision/Issue	Date


Date  
**March 25, 2024**  
Drawn By  
**Dayne Gauntlett**  
Scale  
**3/8" = 1'0"**

Sheet  
**FS-1.1**

EQUIPMENT SCHEDULE					
ItemNo	Category	Mfr	Model	Quantity	Equipment Remarks
1	Work Table, Stainless Steel Top	Advance Tabco	KMS-304	1	
		Advance Tabco	TA-11J	1	
2	Range, 60", 6 Burners, 24" Griddle	Garland US Range	X60-6G24RS	1	
3	Refrigerated Work Top	Victory	VWR93HC	1	
4	Undercounter Refrigerator	Asber	AUTR-60	1	
5	Hand Sink	Advance Tabco	7-PS-90	1	
6	Dishable Sorting Table	Advance Tabco	BSR-102	1	
7	Work Table, Stainless Steel Top	Advance Tabco	MS-248	1	
8	Work Table, Stainless Steel Top	Advance Tabco	MS-308	1	
9	Work Table, Stainless Steel Top	Advance Tabco	MS-309	1	
10	Work Table, Stainless Steel Top	Advance Tabco	KMS-309	1	
21	Convection Oven, Gas	Blodgett	DFG-200 DBL	2	
		Blodgett		4	
22	HD Range, 34", 6 Open Burners	Garland US Range	M43R	2	
23	HD Range, 48" Charbroiler	Vulcan	VCBB48	2	
24	Gas Fryer, Battery	Frymaster	21814GF	2	
31	Tilting Skillet Braising Pan, Gas	Groen	BPM-30GC	1	
32	Kettle, Gas, Tilting	Vulcan	K60GLT	1	
33	Tilting Skillet Braising Pan, Gas	Cleveland	SGL30T1	1	
34	HD Range, 36", 4 Open Burners	Vulcan	V4B36	1	
35	HD Range, 36", 6 Open Burners	Vulcan	V6B36	1	
36	Convection Steamer, Gas, Boilerless	AccuTemp	N61201D060 DBL	1	
37	Convection Oven, Gas	Alto-Shaam	CONV	1	
38	Mobile Heated Cabinet	Carter-Hoffmann	PH1820	1	
41	Work Table, Stainless Steel Top	Advance Tabco	MS-308	2	
42	Undercounter Refrigerator	Traulsen	TU100HT	1	
51	Hand Sink	Advance Tabco	7-PS-90	1	
52	Reach-In Refrigerator	Continental Refrigerator	D1REN	1	
53	Reach-In Refrigerator	Continental Refrigerator	D2RSEN	1	
54	Queen Mary	Carter-Hoffmann	T660	1	
61	Reach-In Refrigerator	True Mfg. - General Foodservice	STA2R-2S-HC	1	
62	Reach-In Refrigerator	True Mfg. - General Foodservice	T-49-HC	1	

## EQUIPMENT LAYOUT

All Dimensions to be verified on the job site.  
Actual locations for floor drains, and any ventilating equipment to be determined by Engineer.  
Mechanical, Plumbing & Electrical to be checked and verified by Customers MEP Engineer.  
Remote Condensing Units to be located by Architect.  
Exhaust & Supply fans to be located by Architect.

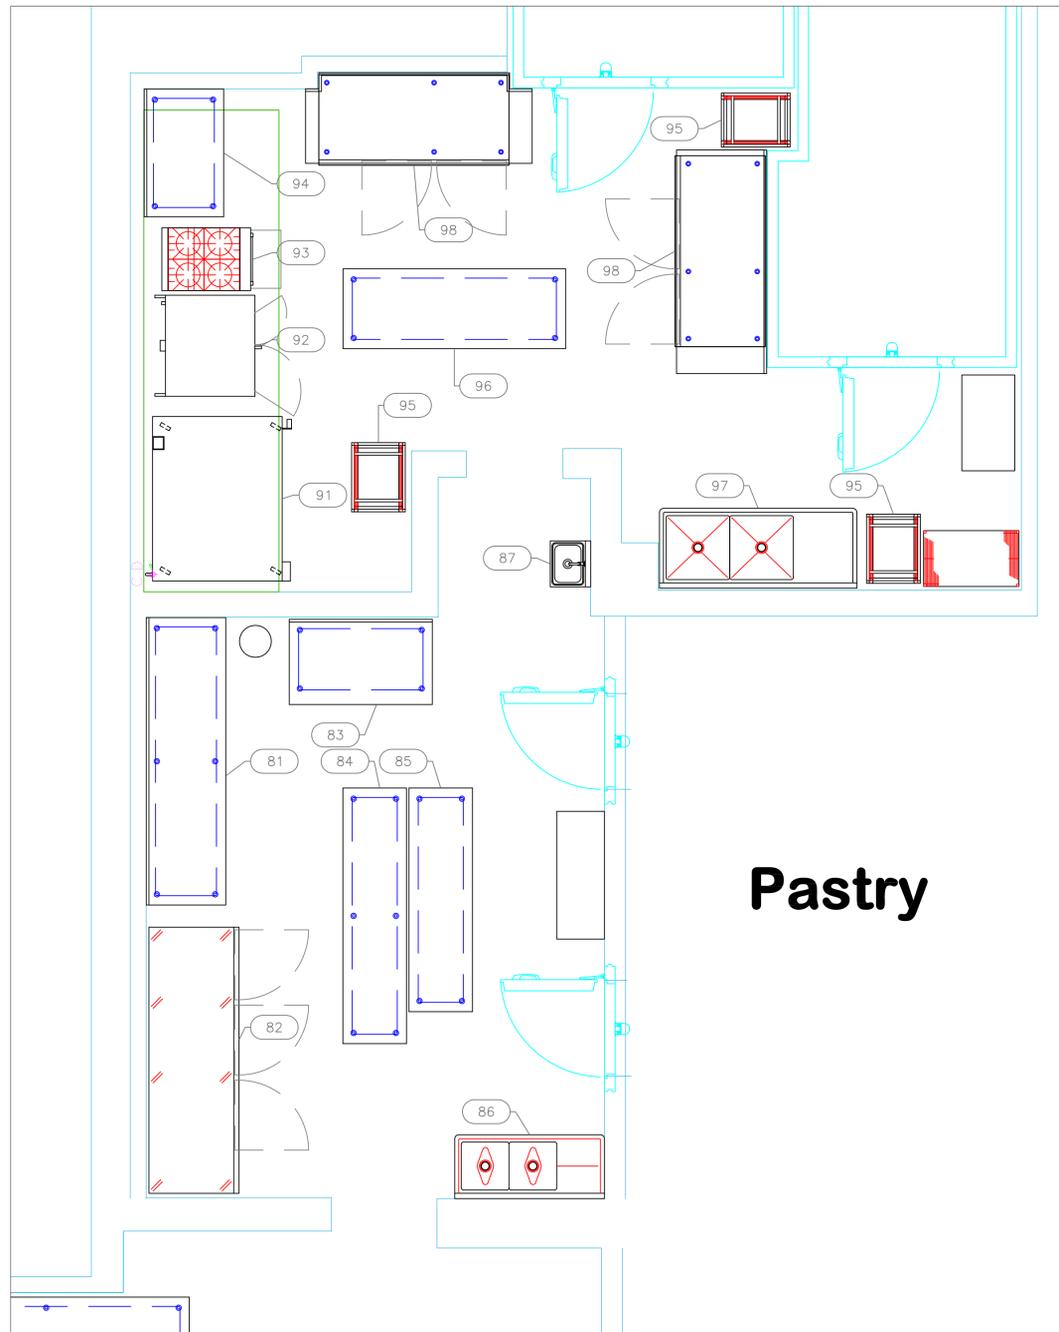

EQUIPMENT SCHEDULE					
ItemNo	Category	Mfr	Model	Quantity	Equipment Remarks
81	Work Table, Stainless Steel Top	Advance Tabco	KMS-309	1	
82	Undercounter Refrigerator	Traulsen	TU100HT	1	
83	Work Table, Stainless Steel Top	Advance Tabco	KMS-324.5	1	
84	Work Table, Stainless Steel Top	Advance Tabco	MS-248	1	
85	Work Table, Stainless Steel Top	Advance Tabco	MS-247	1	
86	Two (2) Compartment Sink	Advance Tabco	FC-2-1818-18L	1	
87	Hand Sink	Advance Tabco	7-PS-90	1	
91	Oven, Deck-Type, Electric	Baxter	OV450W	1	
92	Convection Oven, Gas	Alto-Shaam	CONV	1	
93	Range, 24", 4 Open Burners	Garland US Range	X24-4L	1	
94	Work Table, Stainless Steel Top	Advance Tabco	KMS-304	1	
95	Bun / Sheet Pan Rack	Advance Tabco	PR20-3W	3	
96	Work Table, Stainless Steel Top	Advance Tabco	MS-307	1	
97	Two (2) Compartment Sink	Advance Tabco	FC-2-2424-24L	1	
98	Undercounter Refrigerator	Traulsen	TU072HT	2	

**Pastry**

## EQUIPMENT LAYOUT

All Dimensions to be verified on the job site.  
 Actual locations for floor drains, and any ventilating equipment to be determined by Engineer.  
 Mechanical, Plumbing & Electrical to be checked and verified by Customers MEP Engineer.  
 Remote Condensing Units to be located by Architect.  
 Exhaust & Supply fans to be located by Architect.

**Lyford Cay  
 Main Building  
 Nassau, Bahamas**



INTERNATIONAL INC.


2055 W 73rd Street, Miami, FL 33016  
 Ph: (305)826-8696 Fax: (305)826-9131

1	Preliminary Layout	3-25-24
2		
3		
4		
No.	Revision/Issue	Date

Date  
**March 25, 2024**  
 Drawn By  
**Dayne Gauntlett**  
 Scale  
**3/8" = 1'0"**

Sheet  
**FS-1.2**

# Potwash & Dishwashing

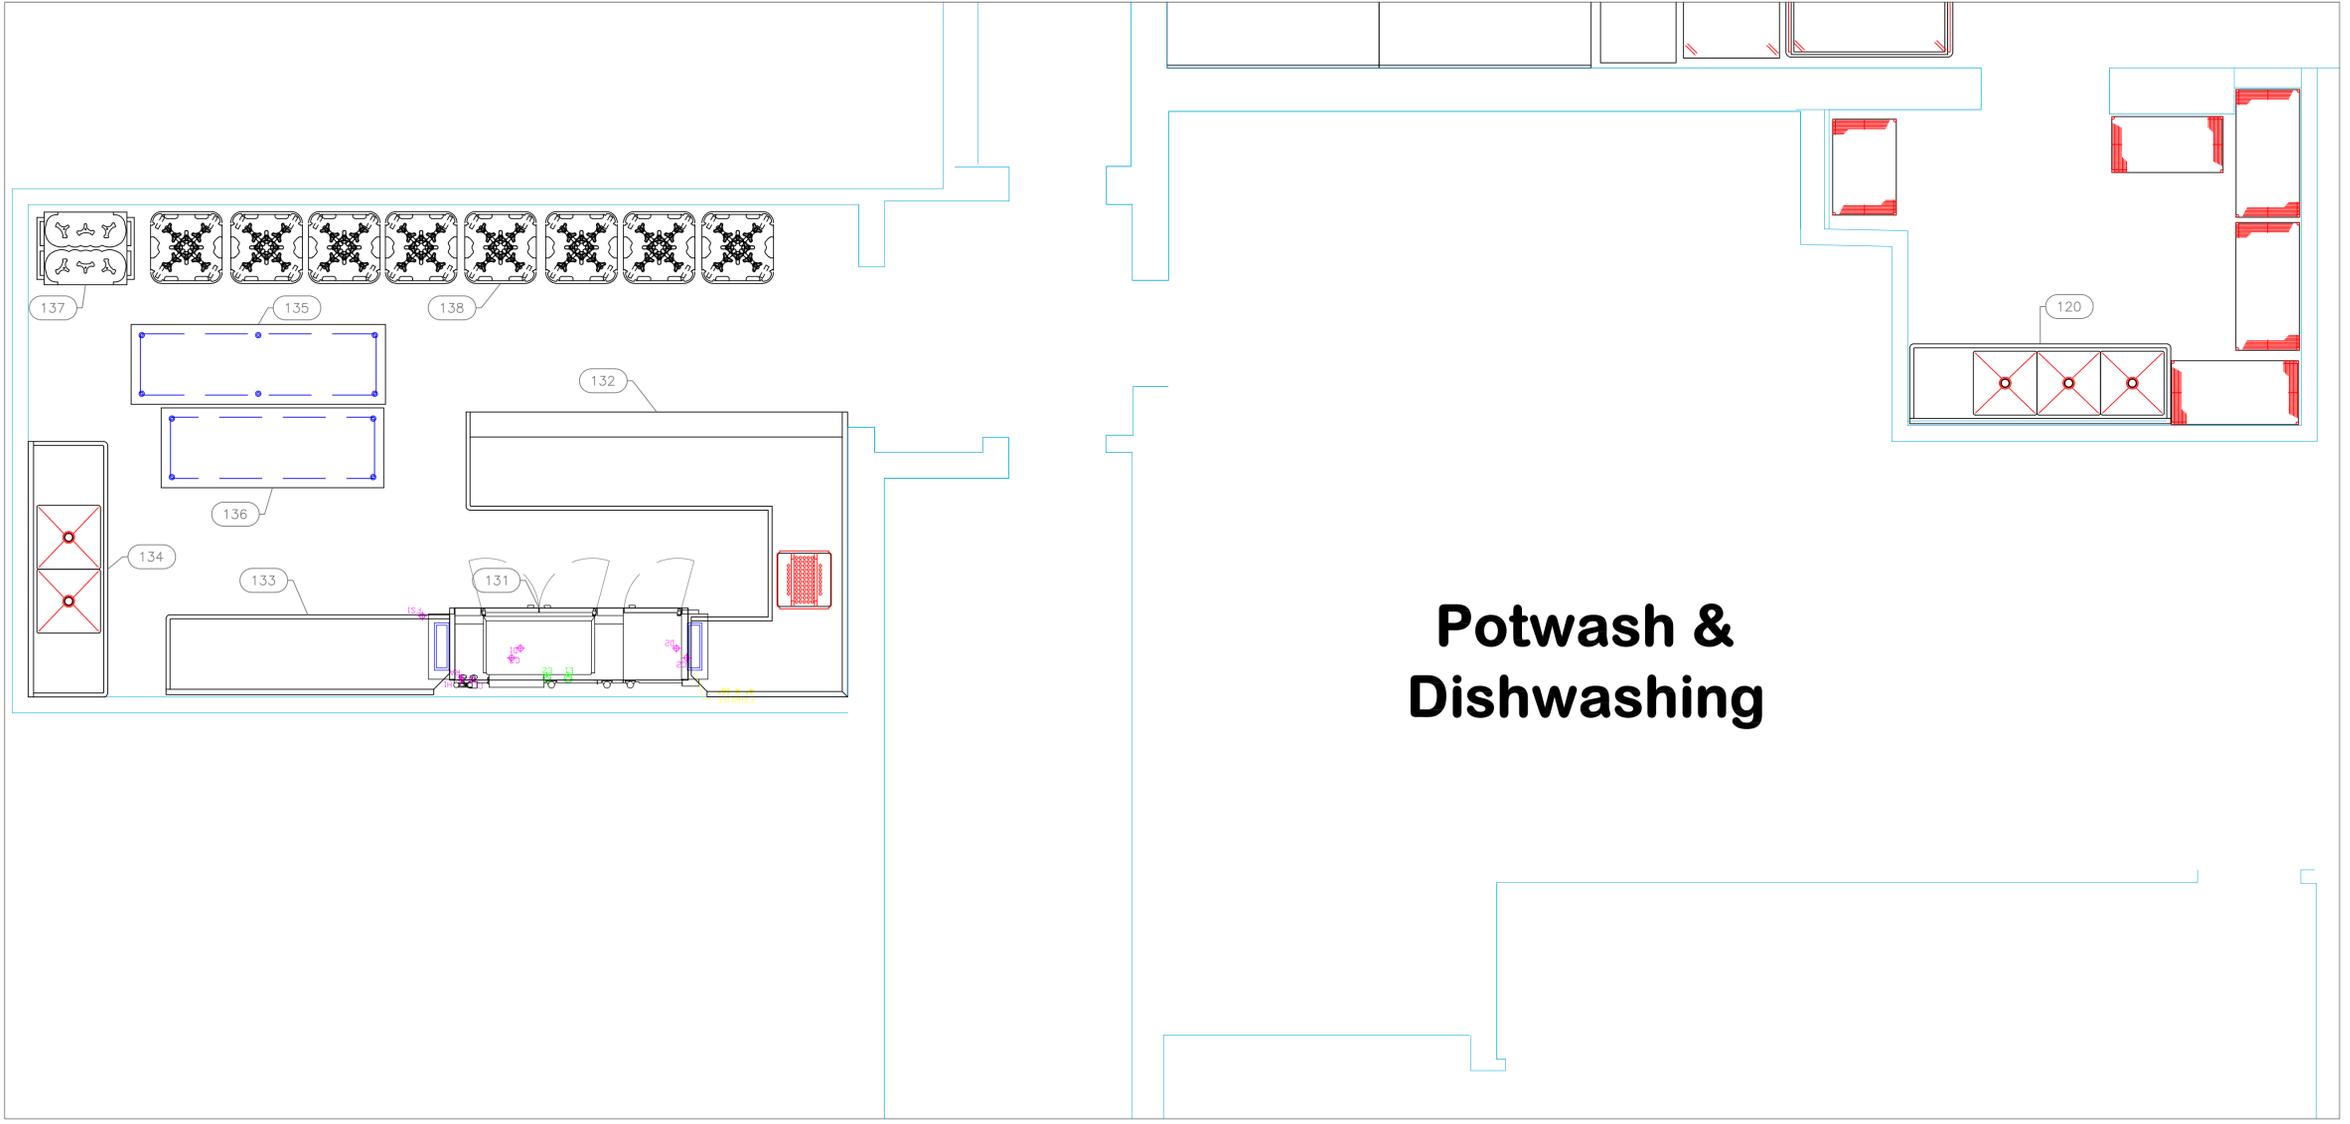

EQUIPMENT SCHEDULE					
ItemNo	Category	Mfr	Model	Quantity	Equipment Remarks
120	Three (3) Compartment Sink	Advance Tabco	FC-3-2424-24R	1	
131	Dishwasher, Conveyor Type	Hobart	CLCS86EN-BAS+BUILDUP	1	
		Hobart	CLCS86EN-BASERH30K	1	
132	Soiled Dishtable	Advance Tabco	DTS-U30-144L	1	
133	Clean Dishtable	Advance Tabco	DTC-S30-108R	1	
134	Two (2) Compartment Sink	Advance Tabco	FC-2-2424-24RL	1	
135	Work Table, Stainless Steel Top	Advance Tabco	MS-308	1	
136	Work Table, Stainless Steel Top	Advance Tabco	MS-307	1	
137	Dish Cart / Dolly	Cambro	ADCS110	1	
138	Dish Cart / Dolly	Cambro	ADCSC12PKG480	8	
151	Dishwasher, Door Type	Hobart	AM16-ASR-2	1	
152	Clean Dishtable	Advance Tabco	DTC-S70-84R	1	
153	Dishtable, Soiled "L" Shaped	Advance Tabco	DTS-D70-108L	1	

## EQUIPMENT LAYOUT

All Dimensions to be verified on the job site.  
 Actual locations for floor drains, and any ventilating equipment to be determined by Engineer.  
 Mechanical, Plumbing & Electrical to be checked and verified by Customers MEP Engineer.  
 Remote Condensing Units to be located by Architect.  
 Exhaust & Supply fans to be located by Architect.

**Lyford Cay  
 Main Building  
 Nassau, Bahamas**



INTERNATIONAL INC.  
 2055 W 73rd Street, Miami, FL 33016  
 Ph: (305)826-8696 Fax: (305)826-9131

1	Preliminary Layout	3-25-24
2		
3		
4		
No.	Revision/Issue	Date

Date  
**March 25, 2024**  
 Drawn By  
**Dayne Gauntlett**  
 Scale  
**3/8" = 1'0"**

Sheet  
**FS-1.3**



## Storage

## EQUIPMENT LAYOUT

All Dimensions to be verified on the job site.  
 Actual locations for floor drains, and any ventilating equipment to be determined by Engineer.  
 Mechanical, Plumbing & Electrical to be checked and verified by Customers MEP Engineer.  
 Remote Condensing Units to be located by Architect.  
 Exhaust & Supply fans to be located by Architect.

Lyford Cay  
 Main Building  
 Nassau, Bahamas




INTERNATIONAL INC.

2055 W 73rd Street, Miami, FL 33016  
 Ph: (305)826-8696 Fax: (305)826-9131

1	Preliminary Layout	3-25-24
2		
3		
4		
No.	Revision/Issue	Date

Date  
**March 25, 2024**  
 Drawn By  
**Dayne Gauntlett**  
 Scale  
**3/8" = 1'0"**

Sheet  
**FS-1.4**

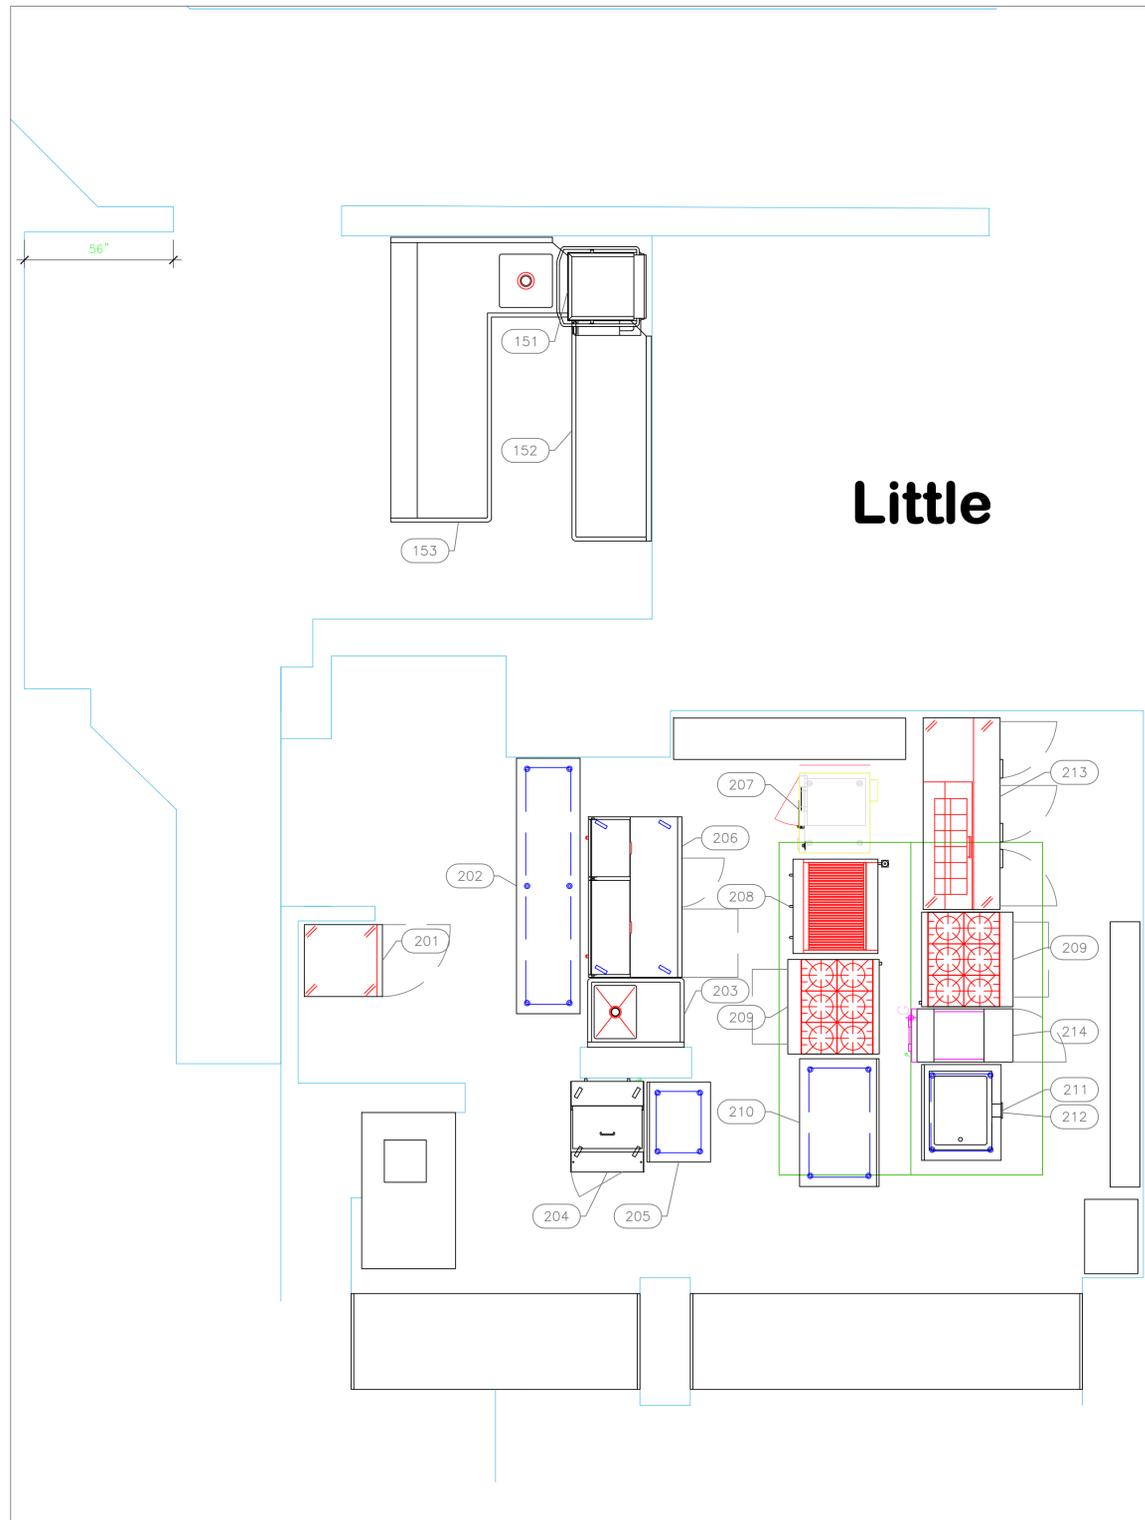

EQUIPMENT SCHEDULE					
ItemNo	Category	Mfr	Model	Quantity	Equipment Remarks
201	Reach-In Refrigerator	Asber	ARR-23-H	1	
202	Work Table, Stainless Steel Top	Advance Tabco	MS-248	1	
203	One (1) Compartment Sink	Advance Tabco	FC-1-1620-18L	1	
204	Mega Top Sandwich / Salad Preparation Refrigerator	True Mfg. - General Foodservice	TSSU-27-12M-B-HC	1	
205	Work Table, Stainless Steel Top	Advance Tabco	KMS-240	1	
206	Pizza Preparation Refrigerator	True Mfg. - General Foodservice	TPP-AT-60D-2-HC	1	
207	Convection Oven, Gas	Southbend	GH/20SC	1	
208	Charbroiler, Gas, Countertop	Garland US Range	UTBG36-AB36	1	
209	Range, 36", 6 Open Burners	Garland US Range	G36-6R	2	
210	Work Table, Stainless Steel Top	Advance Tabco	KMS-304	1	
211	Hot Food Well Unit, Drop-In, Electric	Wells	HT-200	1	
212	Work Table, Stainless Steel Top	Advance Tabco	KMS-303	1	
213	Sandwich / Salad Preparation Refrigerator	Beverage Air	SPE72HC-12	1	
214	Fryer, 40lbs, Gas, Open Pot, Floor Model	Frymaster	MJ140	1	

## EQUIPMENT LAYOUT

All Dimensions to be verified on the job site.  
 Actual locations for floor drains, and any ventilating equipment to be determined by Engineer.  
 Mechanical, Plumbing & Electrical to be checked and verified by Customers MEP Engineer.  
 Remote Condensing Units to be located by Architect.  
 Exhaust & Supply fans to be located by Architect.

Lyford Cay  
 Main Building  
 Nassau, Bahamas



INTERNATIONAL INC.  
 2055 W 73rd Street, Miami, FL 33016  
 Ph: (305)826-8696 Fax: (305)826-9131

1	Preliminary Layout	3-25-24
2		
3		
4		
No.	Revision/Issue	Date

Date  
 March 25, 2024  
 Drawn By  
 Dayne Gauntlett  
 Scale  
 3/8" = 1'0"

Sheet  
**FS-1.5**