

**Lyford Cay  
Pool Kitchen - Chef's Table  
Nassau, Bahamas**




INTERNATIONAL INC.

2055 W 73rd Street, Miami, FL 33016  
Ph: (305)826-8696 Fax: (305)826-9131

1	Preliminary Layout	4-05-24
2	Adjustment based on owner comments	7-1-24
3		
4		
No.	Revision/Issue	Date

Date  
**July 01, 2024**  
Drawn By  
**Dayne Gauntlett**  
Scale  
**1/2" = 1'0"**

Sheet  
**SD-1.0**

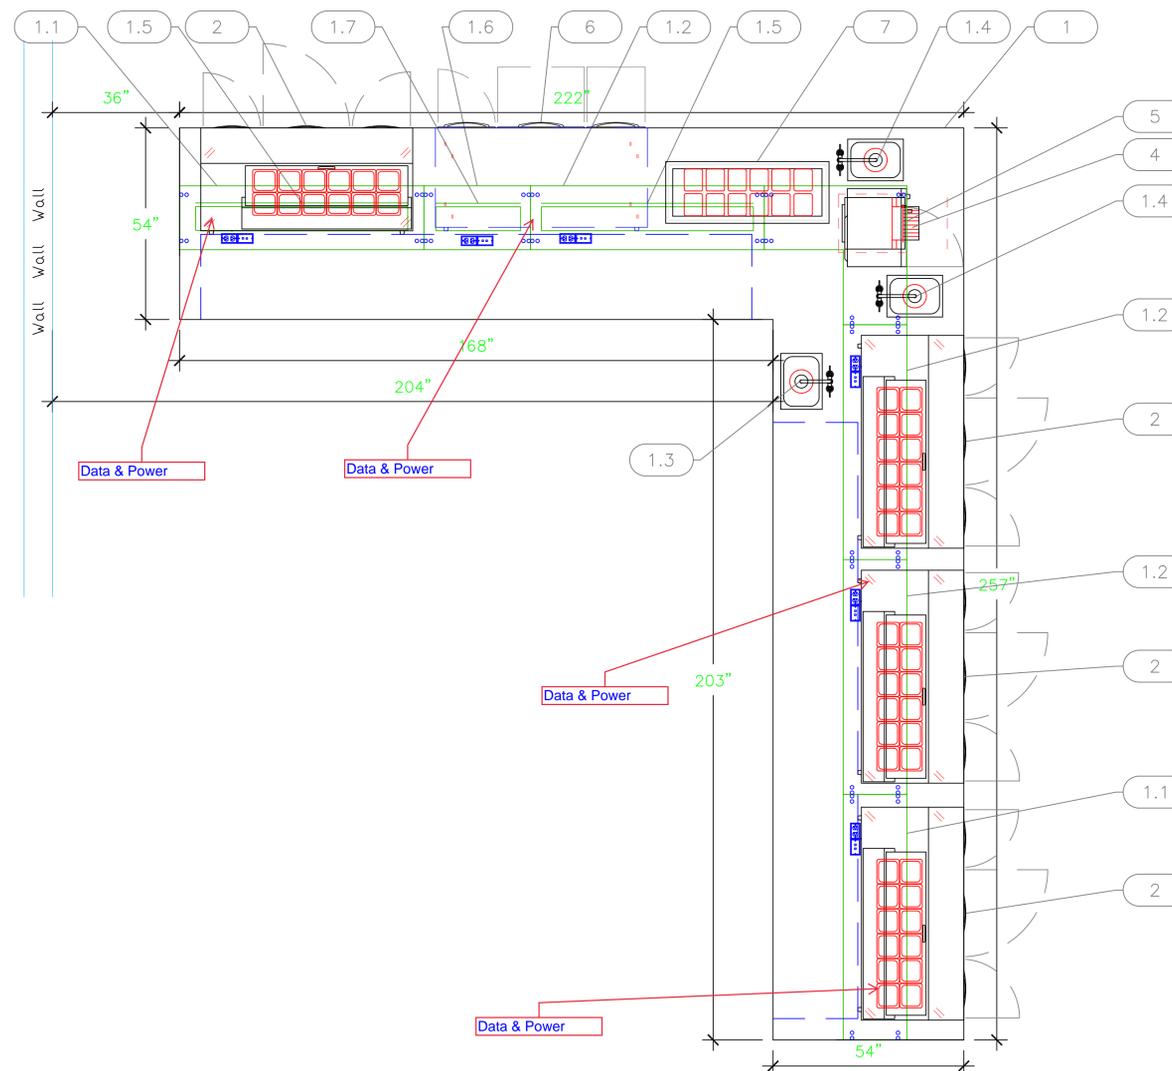

**EQUIPMENT SCHEDULE**

ItemNo	Category	Mfr	Model	Quantity	Equipment Remarks
1	Chef's Table	Custom Fab	CHEF	1	
1.1	Overshelf	Custom Fab	CU-18-72-2	2	
1.2	Overshelf	Custom Fab	CU-18-72-2	3	
1.3	Deck Mount Faucet	Krowne	15-408L	1	
1.4	Deck Mount Faucet	Krowne	15-410L	2	
1.5	Heat Lamp	Nemco	6151-60	2	
1.6	Overshelf	Custom Fab	CU-18-30-2	1	
1.7	Heat Lamp	Nemco	6151-24	1	
2	Sandwich / Salad Preparation Refrigerator	Continental Refrigerator	RA60SN12	4	
4	Microwave Oven	ACP	RCS10DSE	1	Existing
5	Conveyor Toaster	Hatco	TQ-400	1	Existing
6	Reach-In Undercounter Freezer	Continental Refrigerator	FA60SN-U-D	1	
7	Cold Food Well Unit, Drop-In, Refrigerated	Wells (Middleby)	RCP-200SL	1	

# EQUIPMENT LAYOUT

All Dimensions to be verified on the job site.  
Actual locations for floor drains, and any ventilating equipment to be determined by Engineer.  
Mechanical, Plumbing & Electrical to be checked and verified by Customers MEP Engineer.  
Remote Condensing Units to be located by Architect.  
Exhaust & Supply fans to be located by Architect.