


EQUIPMENT SCHEDULE					
ItemNo	Category	Mfr	Model	Quantity	Equipment Remarks
1	Reach-In Refrigerator	True Mfg. - General Foodservice	T-72-HC	1	Existing
2	One (1) Compartment Sink	Advance Tabco	FC-1-2424	1	Existing
3	Convection Oven, Gas	Moffat	G32D5	1	Existing
4	Work Table, Cabinet Base Open Front	Advance Tabco	EK-SS-248M	2	Existing
5	Refrigerated Work Top	True Mfg. - General Foodservice	TWT-93D-6-HC	1	Existing
6	Work Table, Stainless Steel Top	Advance Tabco	MS-240	1	Existing
7	Microwave Steamer Oven	ACP	AMS022	1	Existing
8	Display Case, Refrigerated	Turbo Air	TCGB-60UF-W(B)-N	2	Existing
9	Corner Sink	Advance Tabco	94-K5-11D	1	Existing
10	Work Table, Stainless Steel Top	Advance Tabco	KMS-304	1	Existing
10.1	Sous Vide Cooker	Vollrath	60039	2	Existing
11	Work Table, Stainless Steel Top	Advance Tabco	MS-304	1	Existing
12	Work Table, Stainless Steel Top	Advance Tabco	MS-306	1	Existing
13	Work Table, Wood Top	Advance Tabco	H2S-243	1	Existing
14	Work Table, Stainless Steel Top	Advance Tabco	KMS-244	1	Existing
15	Clean Dish Table	Advance Tabco	DTC-S70-48L	1	Existing
16	Dishwasher, Conveyor Type	CMA Dishmachines	EST-44	1	Existing
17	Soiled Dish Table	Advance Tabco	DTS-S70-48R	1	Existing
18	Work Table, Stainless Steel Top	Advance Tabco	KMS-243	1	Existing
19	Pizza Bake Oven, Deck-Type, Gas	Bakers Pride (Middleby)	Y-600	1	Removed from Kitchen
20	Work Table, Stainless Steel Top	Advance Tabco	MS-304	1	Removed from Kitchen
21	Work Table, Stainless Steel Top	Advance Tabco	MS-304	1	Removed from Kitchen
22	Work Table, Stainless Steel Top	Advance Tabco	MS-304	1	Existing
22.1	Food Packaging Machine	VacMaster	VP540	1	Existing
22.2	Hotplate, Countertop, Gas	Atosa USA, Inc.	ACHP-2	1	Existing
23	Work Table, Stainless Steel Top	Advance Tabco	MS-306	1	Existing
24	Gas Floor Fryer	Frymaster/Dean	SR142G	2	Existing
24.1	Gas Floor Fryer	Frymaster/Dean	SR142G	1	New
25	Hotplate, Countertop, Gas	Atosa USA, Inc.	ACHP-4	1	Existing
26	Griddle, Gas, Countertop	Atosa USA, Inc.	ATMG-48	1	Existing
27	Sandwich / Salad Preparation Refrigerator	Atosa USA, Inc.	MSF8303GR	1	Existing
28	Work Table, Stainless Steel Top	Advance Tabco	MS-242	1	Existing
29	Charbroiler, Gas, Countertop	Magikitch'n (Middleby)	APM-SMB-672	1	Existing
30	Convection Oven, Gas	Southbend (Middleby)	TVGS/12SC	1	New
31	Pizza Bake Oven, Countertop, Gas	Bakers Pride (Middleby)	GP51	1	New
32	Heat Lamp	Nemco	6151-60	1	New
33	Ice Maker, Cube-Style	Hoshizaki	IM-500SAB	1	New
	Ice Bin for Ice Machines	Hoshizaki	B-700SF	1	New
33.1	Water Filtration System, Parts & Accessories	Krowne	KR-HS3-KIT	1	New

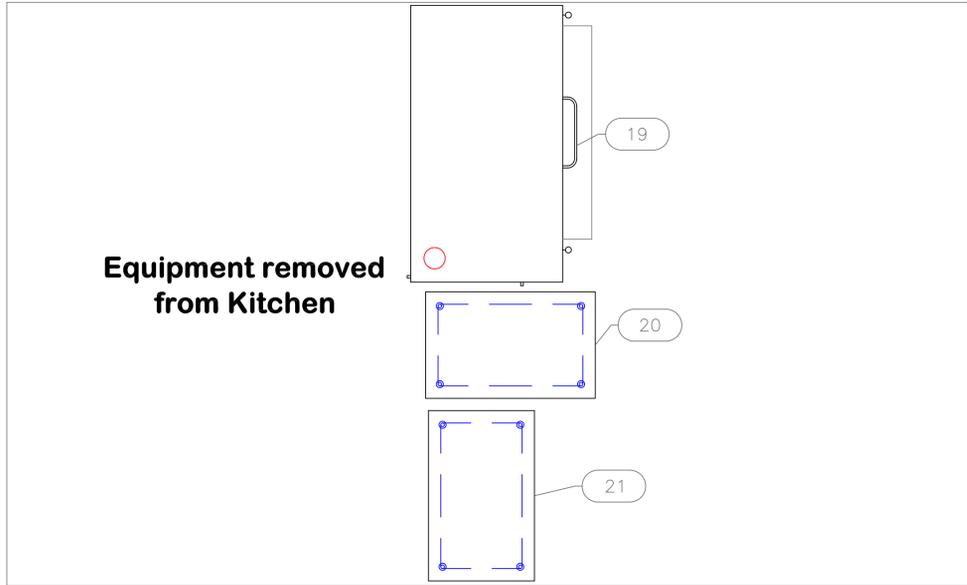

EQUIPMENT LAYOUT

All Dimensions to be verified on the job site.
Actual locations for floor drains, and any ventilating equipment to be determined by Engineer.
Mechanical, Plumbing & Electrical to be checked and verified by Customers MEP Engineer.
Remote Condensing Units to be located by Architect.
Exhaust & Supply fans to be located by Architect.

**Lyford Cay
Captains Table
Nassau, Bahamas**


**uni-source
SUPPLY**
INTERNATIONAL INC.

2055 W 73rd Street, Miami, FL 33016
Ph: (305)826-8696 Fax: (305)826-9131

No.	Revision/Issue	Date
1	Preliminary Layout	3-25-24
2	Update From Mr. Scoon, 9-5-2024	9-16-24
3		
4		

Date
Sept 16, 2024
Drawn By
Dayne Gauntlett
Scale
1/2" = 1'0"

Sheet
CT-1.1

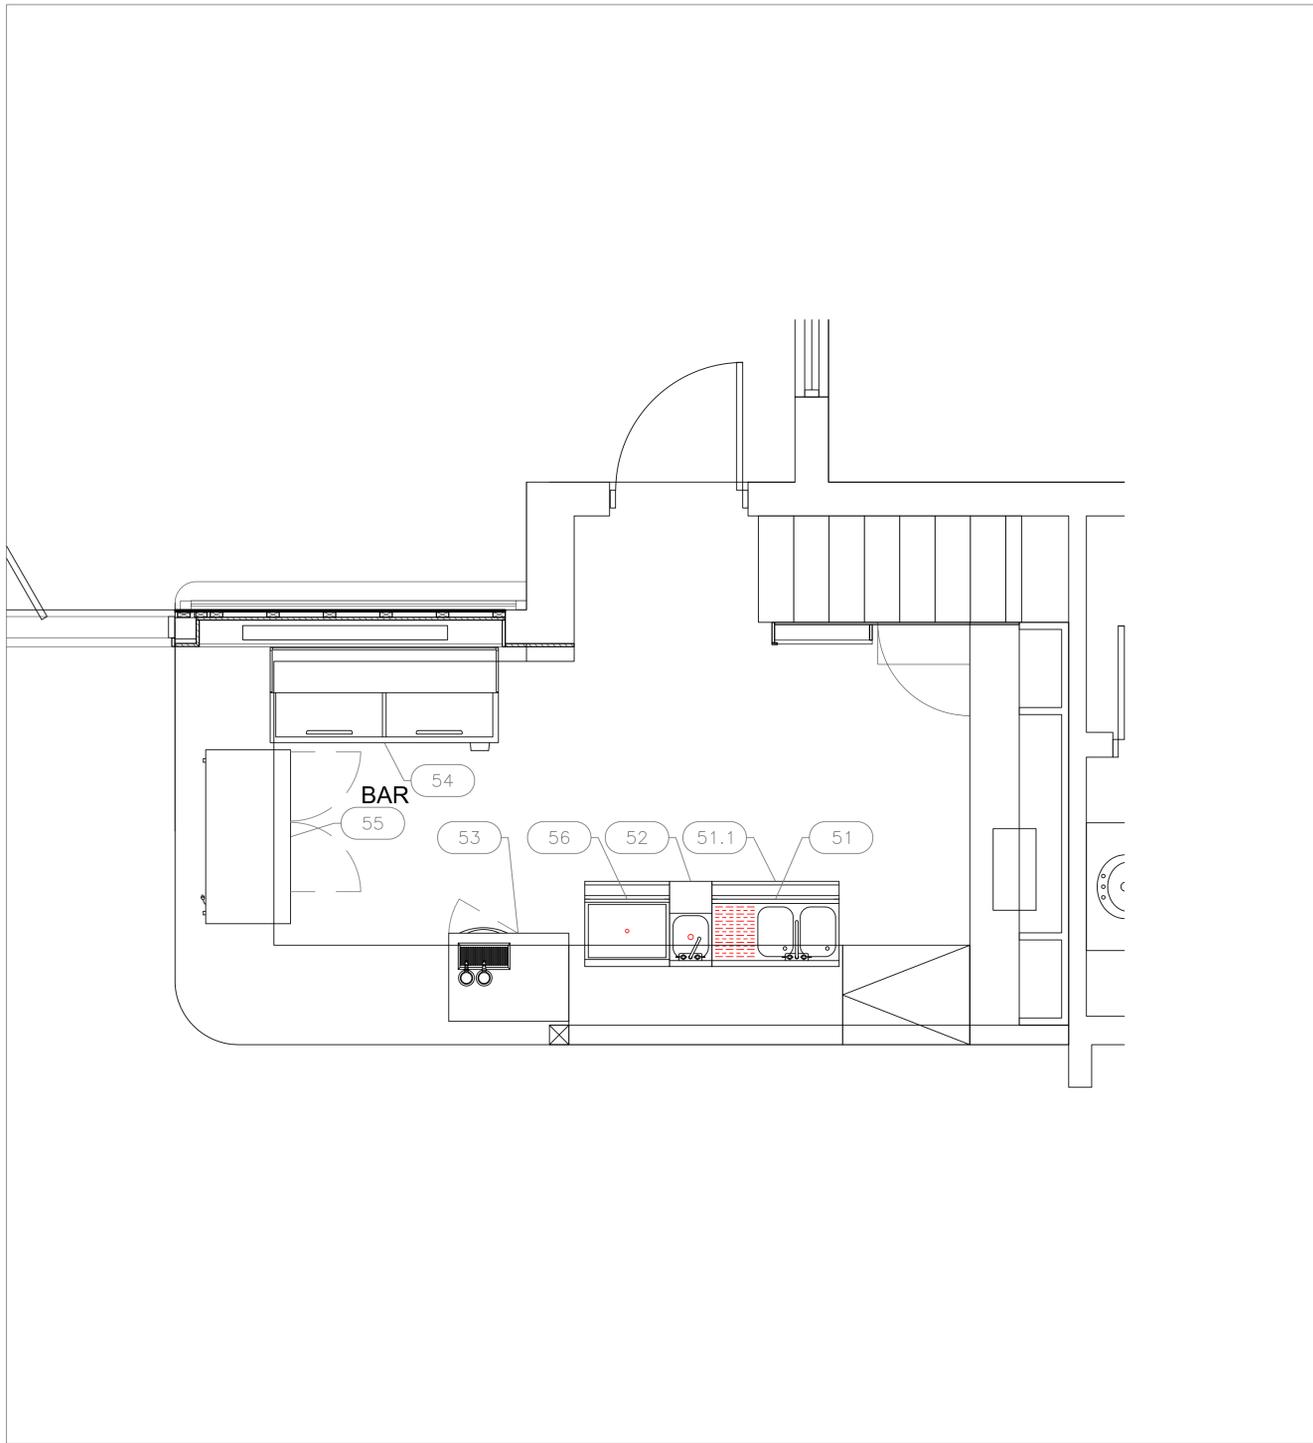

EQUIPMENT SCHEDULE					
ItemNo	Category	Mfr	Model	Quantity	Equipment Remarks
51	Underbar Sink Units	Krowne	KR19-32L	1	Existing
51.1	Speed Rail / Rack	Krowne	RS-36	1	New
52	Blender Station	Krowne	KR24-12BD	1	Existing
53	Draft Beer Cooler	True Mfg. - Premier Bar	TDR32-RISZ1-L-B-S-1	1	Existing
54	Bottle Cooler	Everest Refrigeration	EBC65	1	Existing
55	Back Bar Cabinet, Refrigerated	Arctic Air	ABB48	1	Existing
56	Ice Bin	Krowne	KR19-24	1	New

EQUIPMENT LAYOUT

All Dimensions to be verified on the job site.
 Actual locations for floor drains, and any ventilating equipment to be determined by Engineer.
 Mechanical, Plumbing & Electrical to be checked and verified by Customers MEP Engineer.
 Remote Condensing Units to be located by Architect.
 Exhaust & Supply fans to be located by Architect.

**Lyford Cay
Captains Table
Nassau, Bahamas**

INTERNATIONAL INC.
 2055 W 73rd Street, Miami, FL 33016
 Ph: (305)826-8696 Fax: (305)826-9131

1	Preliminary Layout	3-25-24
2	Update From Mr. Scoon, 9-5-2024	9-16-24
3		
4		
No.	Revision/Issue	Date

Date
Sept 16, 2024
 Drawn By
Dayne Gauntlett
 Scale
1/2" = 1'0"

Sheet
CT-1.2