


Baha Mar
Podcast Studio
Nassau, Bahamas



INTERNATIONAL INC.

2055 W 73rd Street, Miami, FL 33016
Ph: (305)826-8696 Fax: (305)826-9131

| EQUIPMENT SCHEDULE | | | | | |
|--------------------|--|--------------------------|-------------------------|----------|-------------------|
| ItemNo | Category | Mfr | Model | Quantity | Equipment Remarks |
| 1 | Undermount Sink | Advance Tabco | 1014A-10 | 1 | |
| 1.1 | Deck Mount Faucet | Krowne | 15-408L | 1 | |
| 2 | Refrigerated Merchandiser | Everest Refrigeration | EMGR10B | 1 | |
| 3 | Blender, Bar | Hamilton Beach | HBH855 | 2 | |
| 4 | Espresso Cappuccino Machine | Espresso Soci | E98 UP A/2 | 1 | |
| 4.1 | Water Filtration System, Parts & Accessories | Krowne | KR-HS3-KIT | 1 | |
| 5 | Coffee Grinder | Espresso Soci | ENEAL ON-DEMAND GRINDER | 1 | |
| 6 | Back Bar Cabinet, Refrigerated | Glastender | C1SL36-L-LR | 1 | |
| 21 | Corner Angle Filler | Krowne | KR24-DRC90 | 1 | |
| 22 | Cocktail Station | Krowne | KR24-MX60-10 | 1 | |
| 23 | Underbar Add-On Unit | Krowne | KR24-T12 | 1 | |
| 24 | Work Center | Krowne | KR24-PC18 | 1 | |
| 25 | Drainboard | Krowne | KR24-SD24 | 1 | |
| 26 | Glasswasher, Undercounter / Underbar | Krowne | GWH-24 | 1 | |
| 27 | Waste Cabinet | Krowne | KR24-SD12C | 1 | |
| 28 | Back Bar Cabinet, Refrigerated | Glastender | C1SL48-L-LR | 1 | |
| 31 | Display Case, Pastry, Countertop | Cal-Mil | 22323-55 | 1 | |
| 32 | Ice Maker, Cube-Style | Hoshizaki | IM-500SAB | 1 | |
| | Ice Bin for Ice Machines | Hoshizaki | B-700SF | 1 | |
| 32.1 | Water Filtration System, Parts & Accessories | Krowne | KR-HS3-KIT | 1 | |
| 33 | Shelving Unit, All Plastic | Quantum | QP183650VS-5 | 1 | |
| 34 | Reach-In Refrigerator | Continental Refrigerator | 2RESN | 1 | |
| 35 | Work Table, Cabinet Base Hinged Doors | Advance Tabco | HK-SS-307M | 1 | |
| 36 | Shelving, Wall Mounted | Advance Tabco | WS-15-84-16-X | 2 | |
| 37 | Undercounter Refrigerator | Continental Refrigerator | UC24SN | 1 | |

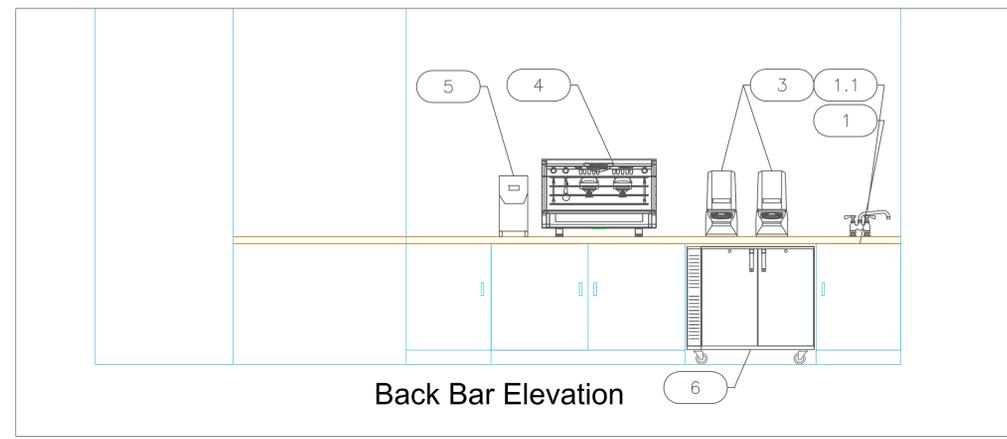

Back Bar Elevation

EQUIPMENT LAYOUT

All Dimensions to be verified on the job site.
Actual locations for floor drains, and any ventilating equipment to be determined by Engineer.
Mechanical, Plumbing & Electrical to be checked and verified by Customers MEP Engineer.
Remote Condensing Units to be located by Architect.
Exhaust & Supply fans to be located by Architect.

| No. | Revision/Issue | Date |
|-----|--------------------------------|---------|
| 5 | Added Equipment modifications. | 8-21-25 |
| 6 | Added 1 additional item #2 | 9-11-25 |
| 7 | Added equipment modifications | 12-5-25 |
| 8 | Added equipment modifications | 01-8-25 |

Date
Jan 8, 2026
Drawn By
Dayne Gauntlett
Scale
1/2" = 1'0"

Sheet
FS-1.0