


Outdoor Bar

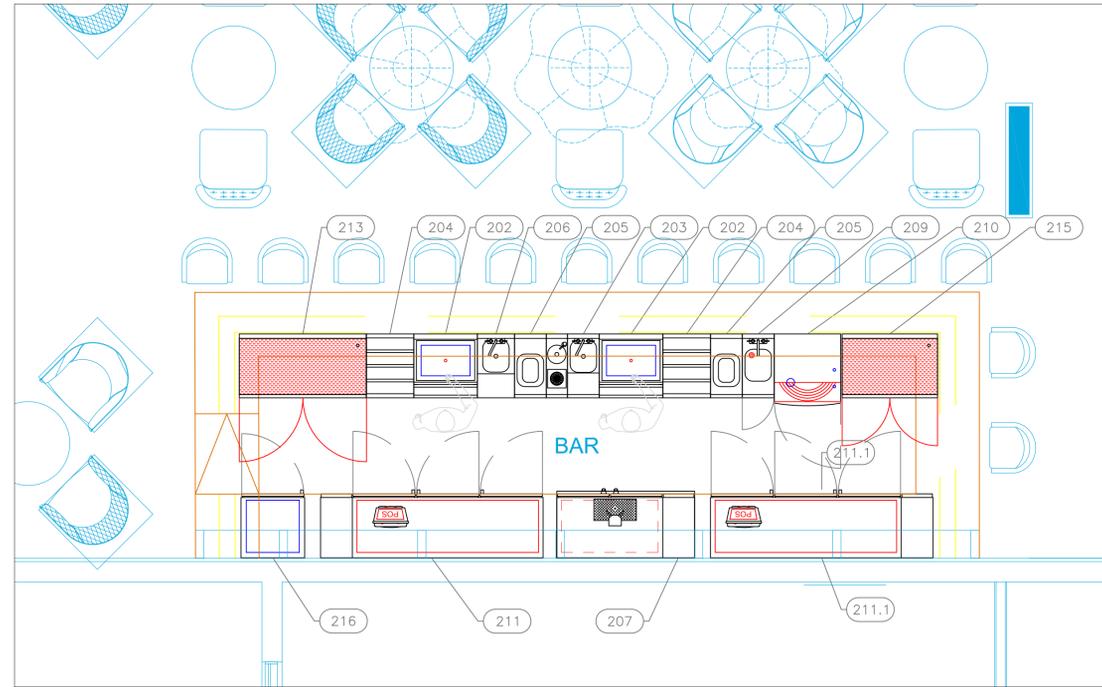

Main Bar

EQUIPMENT SCHEDULE						
ItemNo	Category	Mfr	Model	Quantity	Equipment Remarks	
101	Corner Angle Filler	Krowne	KR24-DRC90	2		
102	Ice Bin	Krowne	KR19-30DP-10	1		
103	Underbar Sink Units	Krowne	KR24-MS20	1		
104	Bottle Storage Unit	Krowne	KR24-24RD	1		
105	Underbar Add-On Unit	Krowne	KR24-T12	1		
106	Blender Station	Krowne	KR24-14BD	1		
107	Draft Beer Cooler	Krowne	DB52	1		
108	Drainboard	Krowne	KR24-S30	1		
109	Hand Sink	Krowne	KR24-SD12C	1		
110	Glasswasher, Undercounter / Underbar	Krowne	GWR-24	1		
111	Back Bar Cabinet, Refrigerated	Krowne	BS60	1		
112	Drainboard	Krowne	KR24-SD12	1		
113	Drainboard	Krowne	KR24-SD24	1		
202	Ice Bin	Krowne	KR19-24DP-10	2		
203	Underbar Sink Units	Krowne	KR24-MS20	1		
204	Bottle Storage Unit	Krowne	KR24-18RD	2		
205	Underbar Add-On Unit	Krowne	KR24-T12	2		
206	Blender Station	Krowne	KR24-14BD	1		
207	Draft Beer Cooler	Krowne	DB52	1		
209	Hand Sink	Krowne	KR24-SD12C	1		
210	Glasswasher, Undercounter / Underbar	Krowne	GWR-24	1		
211	Back Bar Cabinet, Refrigerated	Krowne	BS84	1		
211.1	Back Bar Cabinet, Refrigerated	Krowne	BS84	1		
213	Drainboard	Krowne	KR24-SD48	1		
215	Drainboard	Krowne	KR24-SD36	1		
216	Glass Froster	Krowne	FMC24	1		

EQUIPMENT LAYOUT

All Dimensions to be verified on the job site.
 Actual locations for floor drains, and any ventilating equipment to be determined by Engineer.
 Mechanical, Plumbing & Electrical to be checked and verified by Customers MEP Engineer.
 Remote Condensing Units to be located by Architect.
 Exhaust & Supply fans to be located by Architect.

**Beach House
 Foodservice
 Providenciales, T&C**

**uni-source
 SUPPLY**
 INTERNATIONAL INC.
 2055 W 73rd Street, Miami, FL 33016
 Ph:(305)826-8696 Fax:(305)826-9131

No.	Revision/Issue	Date
3	Added New Hoods & Fans, including shops	12-20-23
4	Minor Update after pricing	1-30-24
5	New Background with new doors	2-09-24
6	Added MEP Equipment Requirements	5-29-24

Date
May 29, 2024
 Drawn By
Dayne Gauntlett
 Scale
3/8" = 1'0"

Sheet
FS-1.2