

**Beach House  
Beach Club  
Providenciales, T&C**



INTERNATIONAL INC.


2055 W 73rd Street, Miami, FL 33016

Ph: (305)826-8696 Fax: (305)826-9131

4	Added updated background	8-28-25
5	Minor Corrections to Equipment List	9-12-25
6	Added measurements to layout	1-06-26
7	Bar changes was added to the design	1-25-26
No.	Revision/Issue	Date

Date  
**Jan 25, 2026**  
Drawn By  
**Dayne Gauntlett**  
Scale  
**3/8" = 1'0"**

Sheet  
**BC-1.2**

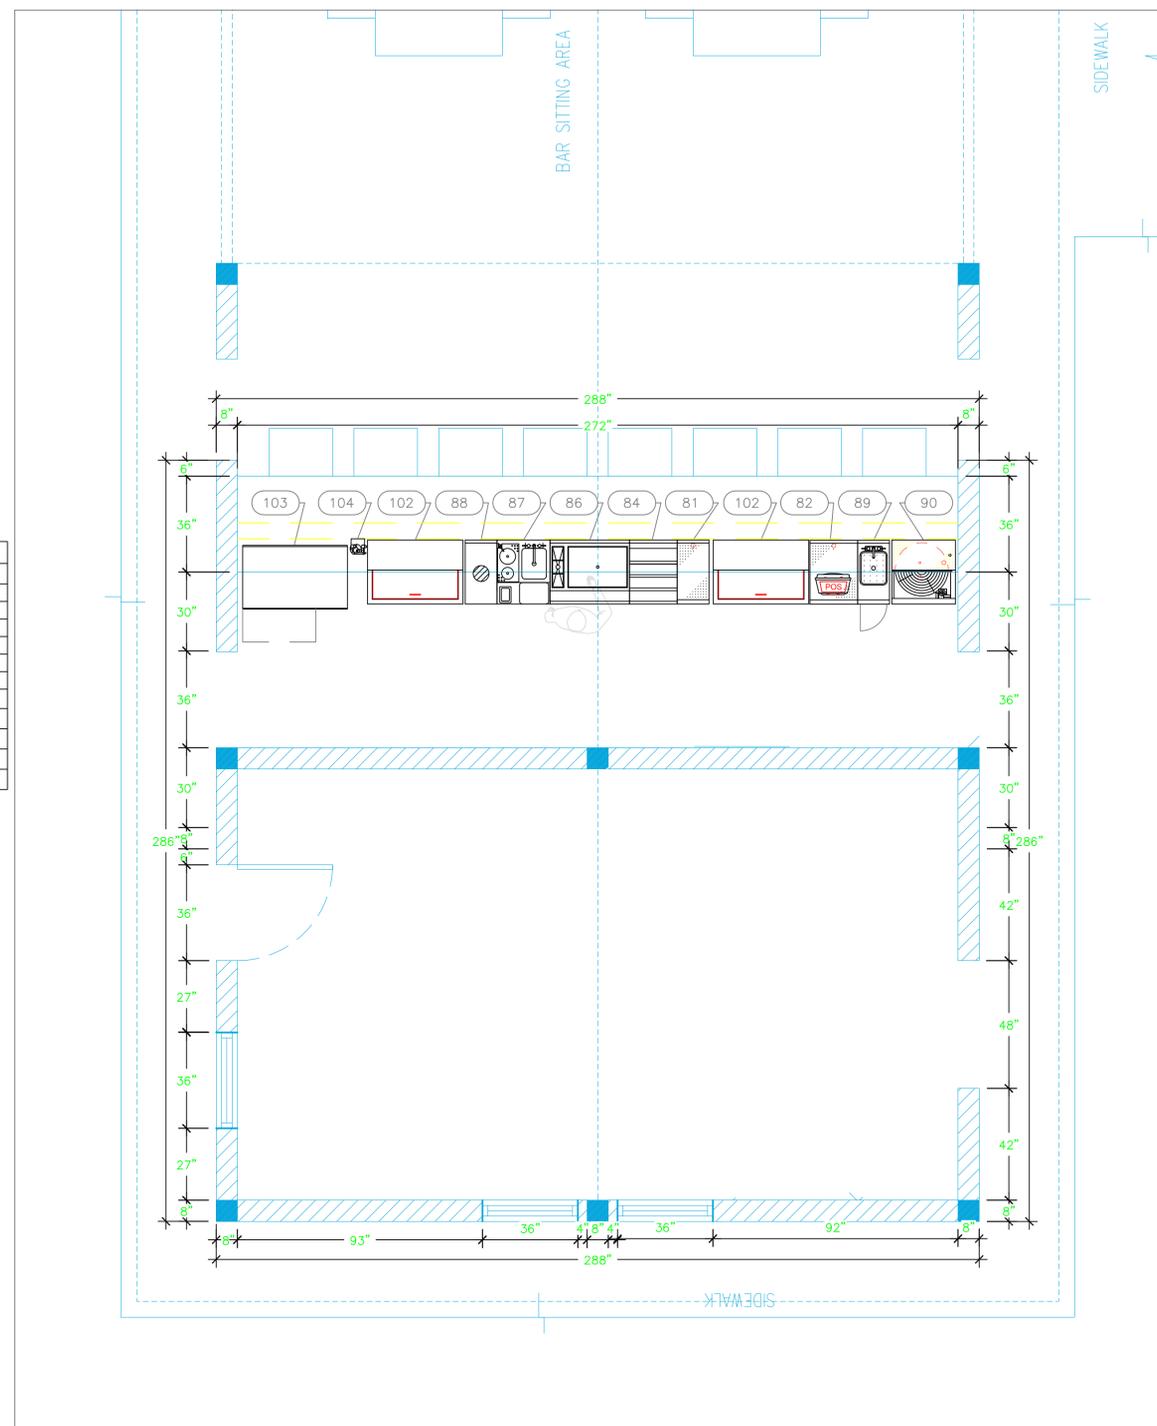

EQUIPMENT SCHEDULE						
ItemNo	Category	Mfr	Model	Quantity	Equipment Remarks	
81	Drainboard	Glastender	DBC-12-LD	1		
82	Drainboard	Glastender	DBC-18-LD	1		
84	Bottle Storage Unit	Glastender	LDA-18S	1		
86	Ice Bin with Bottle Wells	Glastender	CBA-30L3-CP10	1		
87	Underbar Mixology Sink Unit	Glastender	MFT-20	1		
88	Underbar Add-On Unit	Glastender	DWB-12	1		
89	Waste Cabinet	Glastender	SWB-12-C	1		
90	Glasswasher, Undercounter / Underbar	Glastender	GW24	1		
102	Bottle Cooler	Glastender	ST36-S	2		
103	Ice Maker with Bin, Cube-Style	Hoshizaki	IM-200BAC	1		
104	Water Filtration System, Parts & Accessories	Krowne	KR-HS1-KIT	1		

**EQUIPMENT LAYOUT**

All Dimensions to be verified on the job site.  
Actual locations for floor drains, and any ventilating equipment to be determined by Engineer.  
Mechanical, Plumbing & Electrical to be checked and verified by Customers MEP Engineer.  
Remote Condensing Units to be located by Architect.  
Exhaust & Supply fans to be located by Architect.