

EQUIPMENT SCHEDULE					
ItemNo	Category	Mfr	Model	Quantity	Equipment Remarks
2	Mixology Cocktail Station	Lynx	LCS30	1	
2.1	Deck Mount Faucet	Krowne	DX-602	1	
3	Ice Maker with Bin, Cube-Style	Hoshizaki	IM-200BAC	1	
4	Dishwasher, Undercounter	Miele	PFD 401 U [240V]	1	
6	Undermount Sink	Advance Tabco	1620A-10	1	
6.1	Deck Mount Faucet	Krowne	DX-602	1	
7	Back Bar Cabinet, Refrigerated	Glastender	C1FL72	1	
7.1	Back Bar Cabinet, Refrigerated	Glastender	C1FL72	1	
8	Back Bar Cabinet, Non-Refrigerated	Glastender	LPDS48	1	

**EQUIPMENT LAYOUT**

All Dimensions to be verified on the job site. Actual locations for floor drains, and any ventilating equipment to be determined by Engineer. Mechanical, Plumbing & Electrical to be checked and verified by Customers MEP Engineer. Remote Condensing Units to be located by Architect. Exhaust & Supply fans to be located by Architect.

**Ani Private Resorts  
Beach Club Bar  
Anguilla**

**ANI  
PRIVATE RESORTS**

**uni-source  
SUPPLY**  
INTERNATIONAL INC.

2055 W 73rd Street, Miami, FL 33016  
Ph: (305)826-8696 Fax: (305)826-9131

No.	Revision/Issue	Date
6	Updated #11, and added glass to bar ref.	12-12-24
7	Bar changed to Residential Equipment.	1-11-25
8	Bar changes after customer review.	1-14-25
9	Rearranged bar per customer comments.	1-17-25

Date  
**Jan 17, 2025**  
Drawn By  
**Dayne Gauntlett**  
Scale  
**1/2" = 1'0"**



Sheet  
**BCB-1.1**

Ani Private Resorts  
 Beach Club Bar  
 Anguilla



INTERNATIONAL INC.

2055 W 73rd Street, Miami, FL 33016  
 Ph: (305) 826-8696 Fax: (305) 826-9131

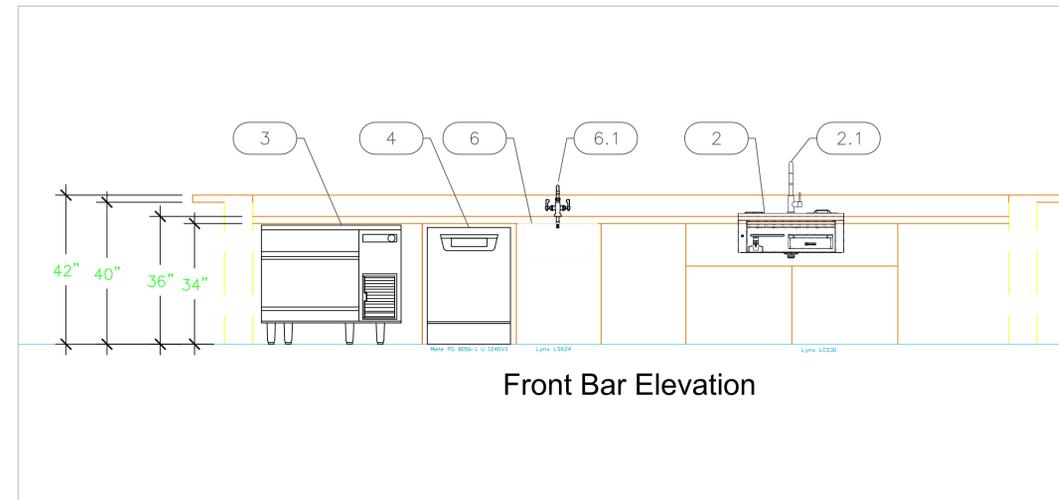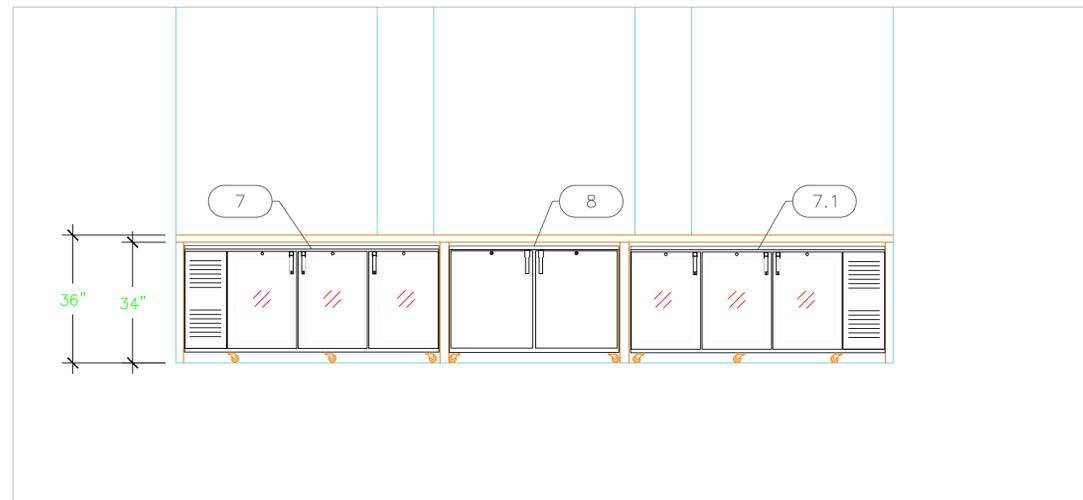

Front Bar Elevation

6	Updated #11, and added glass to bar ref.	12-12-24
7	Bar changed to Residential Equipment.	1-11-25
8	Bar changes after customer review.	1-14-25
9	Rearranged bar per customer comments.	1-17-25
No.	Revision/Issue	Date

Date  
**Jan 17, 2025**  
 Drawn By  
**Dayne Gauntlett**  
 Scale  
**1/2" = 1'**

Sheet  
**BCB-5.1**