


**Bar Section View**

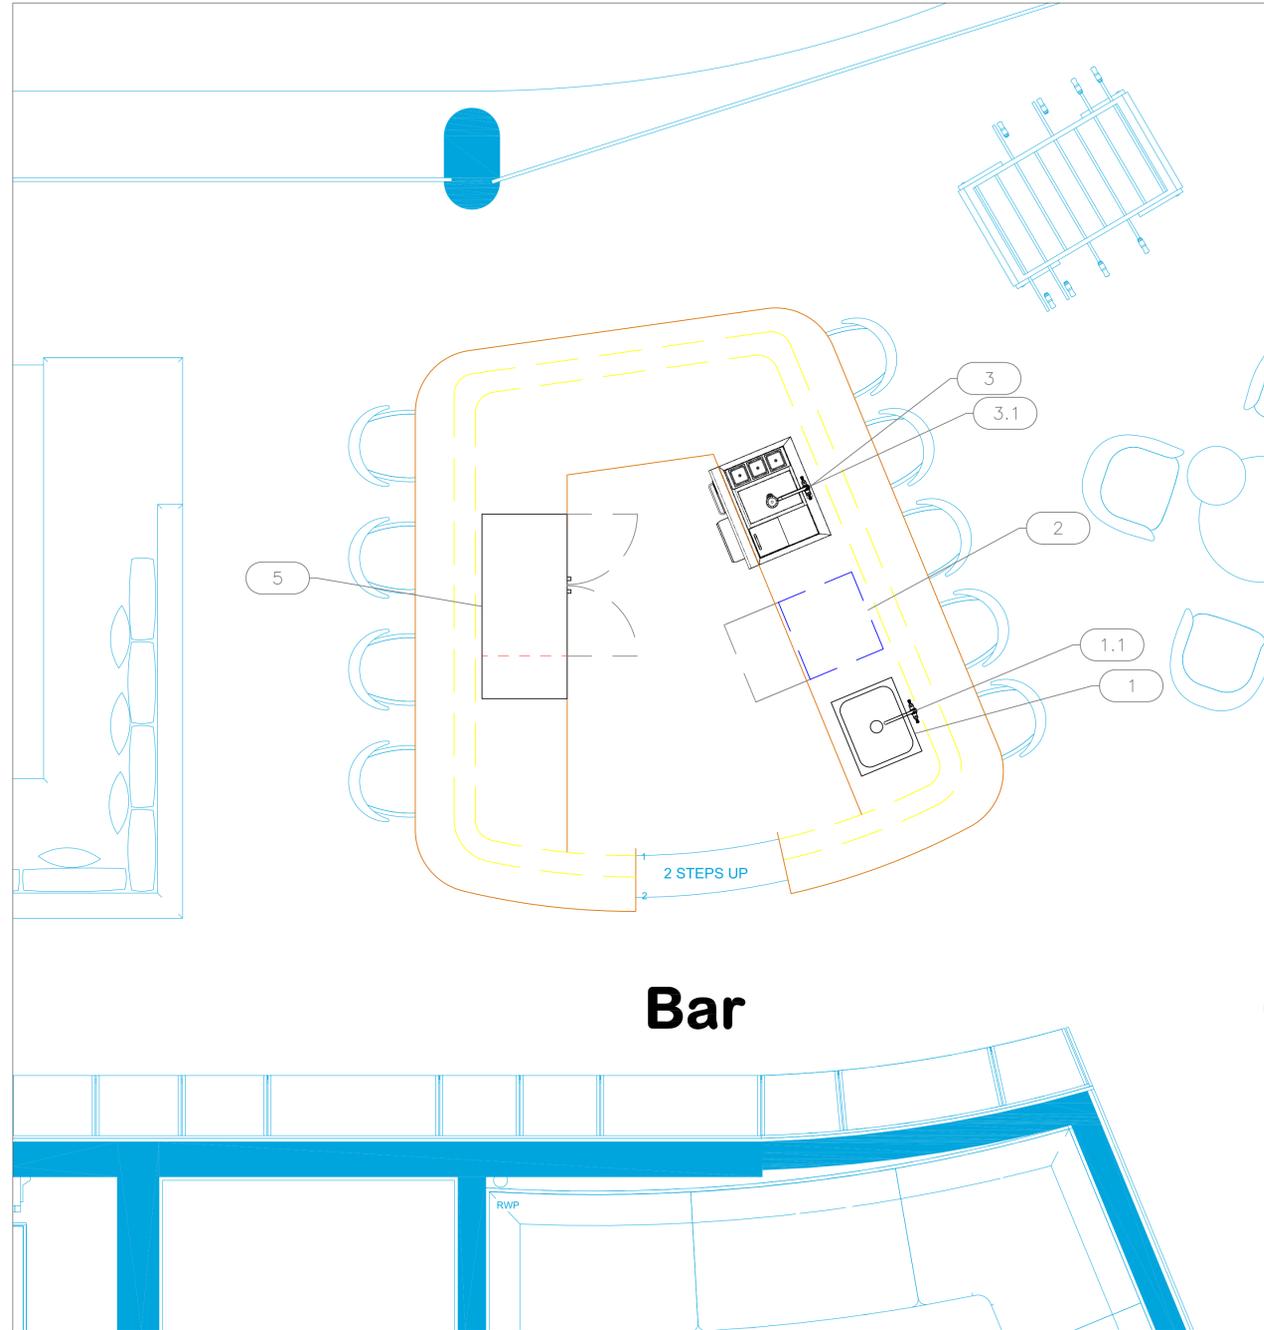

**Bar**

EQUIPMENT SCHEDULE					
ItemNo	Category	Mfr	Model	Quantity	Equipment Remarks
1	Undermount Sink	Advance Tabco	1620A-10	1	
1.1	Deck Mount Faucet	Krowne	DX-602	1	
2	Dishwasher, Undercounter	Miele	PFD 401 U [240V]	1	
3	Mixology Cocktail Station	Lynx	LCS30	1	
3.1	Deck Mount Faucet	Krowne	DX-602	1	
5	Back Bar Cabinet, Refrigerated	Glastender	C1FL52	1	

# EQUIPMENT LAYOUT

All Dimensions to be verified on the job site.  
 Actual locations for floor drains, and any ventilating equipment to be determined by Engineer.  
 Mechanical, Plumbing & Electrical to be checked and verified by Customers MEP Engineer.  
 Remote Condensing Units to be located by Architect.  
 Exhaust & Supply fans to be located by Architect.

Ani Private Resorts  
 Main House Bar  
 Anguilla

**ANI**  
 PRIVATE RESORTS

**uni-source**  
 SUPPLY

INTERNATIONAL INC.  
 2055 W 73rd Street, Miami, FL 33016  
 Ph: (305)826-8696 Fax: (305)826-9131

5	Combined cooking equipment stands #45.1.	11-21-24
6	Removed Show Kitchen Items, and Added Wall Cabinets 37.1	11-26-24
7	Switched Bar to Residential Equipment	1-11-25
8	Minor Changes based on customer comments.	1-17-25
No.	Revision/Issue	Date

Date  
**Jan 17, 2025**

Drawn By  
**Dayne Gauntlett**

Scale  
**1/2" = 1'0"**

Sheet  
**MHB-1.1**