


EQUIPMENT SCHEDULE					
ItemNo	Category	Mfr	Model	Quantity	Equipment Remarks
1	Combi Oven, Electric	RATIONAL	ICC 6-HALF E 208/240V 1 PH (LM200BE)	1	Existing
2	Counter	Custom Fab	Q2035-2	1	Future
2.1	Reach-In Undercounter Freezer	Continental Refrigerator	FA60SN-U	1	
2.2	Undercounter Refrigerator	Continental Refrigerator	RA43SN-U	1	
3	Soft Serve Machine	Stoelting	F131-3812	1	Existing
3.1	Equipment Stand, for Mixer / Slicer	Advance Tabco	MT-SS-242	1	
11	Chef's Table	Custom	CHEF	1	Existing
12	Chef's Table	Custom Fab	Q2035-12	1	Future
12.1	Reach-In Undercounter Freezer	Continental Refrigerator	UCF24SN	1	
13	Pizza Preparation Refrigerator	Continental Refrigerator	PA60N	1	
15	Ice Maker, Cube-Style	Hoshizaki	KM-901MAJ	1	Existing
	Ice Bin for Ice Machines	Hoshizaki	B-800SF	1	Existing
21	Gas Floor Fryer	Vulcan	1GR35M	2	Existing
22	Broiler, Deck-Type, Gas	Jade (Middleby)	JMHBI-36	1	Existing
23	Griddle, Gas, Countertop	Montague	DG2448-SAT	1	Existing
	Refrigerated Equipment Base	Montague	RB-36-R	1	Existing
24	HD Range, 36", 6 Open Burners	Montague	136-5	1	Existing
25	Convection Oven, Gas	Asber	AECO-1	1	Existing
31	Back Bar Cabinet, Refrigerated	True Mfg. - Premier Bar	TBR72-RISZ1-L-S-111-1	1	Future
33	Pass	Custom Fab	Q2035-33	1	
33A	Double Shelf	Custom Fab	SHELF	1	
33B	Double Shelf	Custom Fab	SHELF	1	
33.1	Heat Lamp	Hatco	GRAHL-60	3	
34	Reach-In Freezer	True Mfg. - General Foodservice	T-19F-HC	1	Future
34.1	Reach-In Refrigerator	True Mfg. - General Foodservice	T-19-HC	1	Future

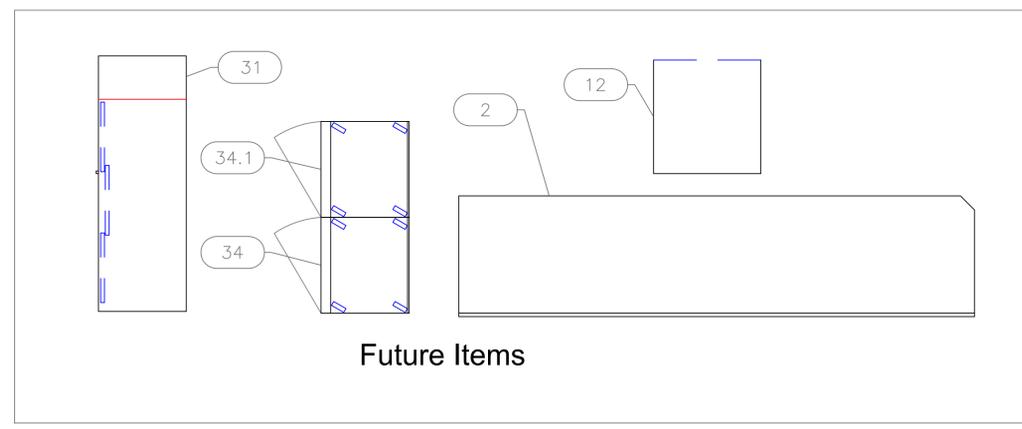

EQUIPMENT LAYOUT

All Dimensions to be verified on the job site. Actual locations for floor drains, and any ventilating equipment to be determined by Engineer. Mechanical, Plumbing & Electrical to be checked and verified by Customers MEP Engineer. Remote Condensing Units to be located by Architect. Exhaust & Supply fans to be located by Architect.

D's Kitchen
Ft. Lauderdale, FL

uni-source SUPPLY
INTERNATIONAL INC.

2055 W 73rd Street, Miami, FL 33016
Ph: (305)826-8696 Fax: (305)826-9131

No.	Revision/Issue	Date
2	Changed Island-31, Split oversheLF-33, add broiler-22	1-24-26
3	Adjust oversheLF, added elevation.	1-26-26
4	Changed Reach-In's, 34 & 34.1	1-27-26
5	Changed several items to "Future"	2-3-26

Date
Feb 03, 2026
Drawn By
Dayne Gauntlett
Scale
1/2" = 1'0"

Sheet
FS-1.0