
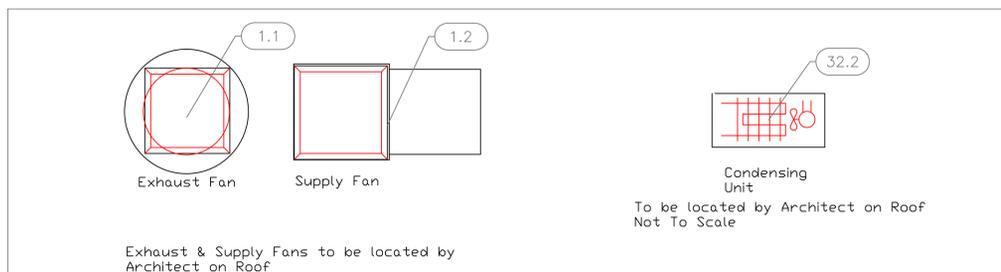


EQUIPMENT SCHEDULE					
ItemNo	Category	Mfr	Model	Quantity	Equipment Remarks
1	Main Hood	Captive-Aire	HOOD - MAIN	1	
1.1	Exhaust Fan	Captive-Aire	E FAN - MAIN	1	
1.2	Supply Fan	Captive-Aire	S-FAN	1	
2	Range, 36", 6 Open Burners	Southbend	4361A	1	
3	Gas Floor Fryer	Pitco	SG14-S	1	
4	Pasta Cooker, Gas	Arcobaleno	APCG35	1	
5	Griddle, Gas, Countertop	Southbend	HDG-36-M	1	
11	Serving Counter	Custom Fab	Q1628-75	1	
11.1	Cold Food Well Unit, Drop-In, Ice-Cooled	Custom Fab	Q1628-75.2	1	
11.2	Hot Food Well Unit, Drop-In, Electric	Hatco	HWBI-5MA	1	
11.3	Sneeze Guard, Stationary	Custom Fab	SGCC-72	1	
21	Soiled Dishtable	Advance Tabco	DTS-S70-72L	1	
21.1	Pre-Rinse Faucet Assembly	Krowne	17-108WL	1	
22	Dishwasher, Door Type, Ventless	Jackson WWS	TEMPSTAR VENTLESS (VER)	1	
23	Dishable, with Potsinks	Advance Tabco	DTC-3-1620-84R	1	

EQUIPMENT SCHEDULE					
ItemNo	Category	Mfr	Model	Quantity	Equipment Remarks
23.1	Wall / Splash Mount Faucet	Krowne	14-812L	1	
24	Ice Maker, Cube-Style	Manitowoc	IDT1500A	1	Existing
25	Mobile Heated Cabinet	Carter-Hoffmann	PH1830	1	
26	Work Table, with Prep Sink(s)	Custom Fab	KMS-11B-325R	1	
26.1	Deck Mount Faucet	Krowne	15-410L	1	
26.2	Undercounter Refrigerator	Continental Refrigerator	D32N-U	1	
27	Wire Shelving Unit	Quantum	WR63-1860GY	1	
28	WorkTop Freezer	Continental Refrigerator	SWF48NBS	1	
29	Sandwich / Salad Preparation Refrigerator	Continental Refrigerator	D48N10	1	
31	Hand Sink	Advance Tabco	7-PS-20	1	
32	Walk-in Combo	Arctic Industries	COOLER	1	
32.1	Evaporator for Cooler	Arctic Industries	EVAP C	1	
32.2	Remote Condenser Unit for Cooler	Arctic Industries	COND C	1	
33	Wire Shelving Unit	Quantum	WR63-1860GY	2	

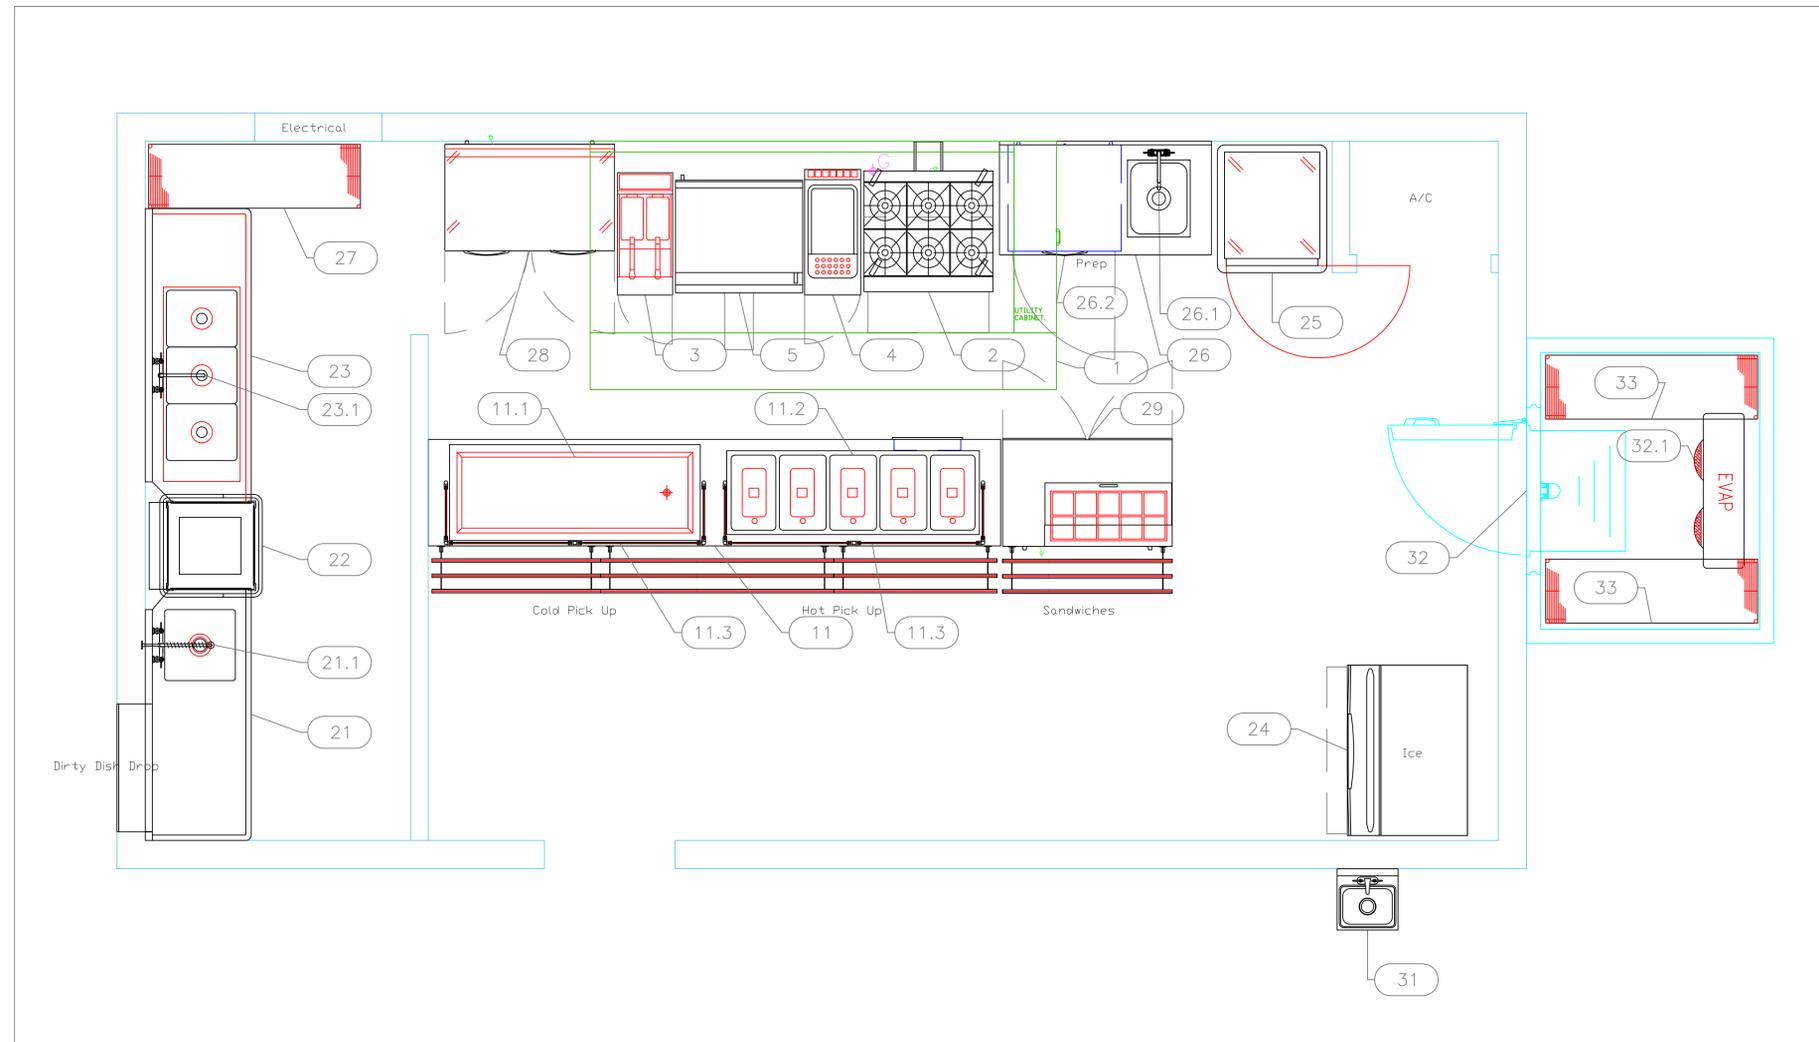

## EQUIPMENT LAYOUT

All Dimensions to be verified on the job site. Actual locations for floor drains, and any ventilating equipment to be determined by Engineer. Mechanical, Plumbing & Electrical to be checked and verified by Customers MEP Engineer. Remote Condensing Units to be located by Architect. Exhaust & Supply fans to be located by Architect.

**Grace Bay Club  
Staff Canteen  
Providenciales, T&C**

GRACE BAY CLUB  
GRACE BAY RESORTS

**uni-source  
SUPPLY**

INTERNATIONAL INC.

2055 W 73rd Street, Miami, FL 33016  
Ph: (305)826-8696 Fax: (305)826-9131

1	Preliminary Layout	4-5-23
2		
3		
4		
No.	Revision/Issue	Date

Date  
**April 05, 2023**  
Drawn By  
**Dayne Gauntlett**  
Scale  
**1/2" = 1'0"**

Sheet  
**FS-1.0**