

EQUIPMENT SCHEDULE					
ItemNo	Category	Mfr	Model	Quantity	Equipment Remarks
1	Square Tandoor	Beech Ovens	TSQ0500-G	1	
2	Range, Wok, Gas	Jade	JCR-3	1	
3	HD Range, 24" Plancha	Jade	JTRH-24IP	1	
4	Gas Floor Fryer	Jade	JTFF-40-18	2	
5	HD Range, 36", 6 Open Burners	Jade	JTRH-6-36C	1	
6	Pasta Cooker, Gas	Jade	JTPC-18	1	
7	Undercounter Refrigerator	Continental Refrigerator	RA93N-U	1	Existing
8	Chefs Table	Custom Fab	CHEF	1	
8.1	Deck Mount Faucet	Krowne	15-410L	1	
8.2	Heat Lamp	Nemco	6151-48	2	
9	Work Table, with Prep Sink	Custom Fab	TABLE SINK	1	
9.1	Deck Mount Faucet	Krowne	15-410L	1	
10	Main Hood	Captive-Aire	HOOD - MAIN	1	
10.1	Second Hood	Captive-Aire	HOOD - SECOND	1	
10.2	Exhaust Fan	Captive-Aire	E FAN - MAIN	1	
10.3	Supply Fan	Captive-Aire	S FAN - MAIN	1	
11	Undercounter Refrigerator	Continental Refrigerator	RA93N-U	1	Existing
21	Garde Mange Table	Custom Fab	GM TABLE	1	
21.1	Shelving, Wall Mounted	Advance Tabco	WS-12-144-16-X	1	Existing
22	Reach-In Undercounter Freezer	Continental Refrigerator	FA43N-U	1	
23	Undercounter Refrigerator	Continental Refrigerator	RA93N-U-D	1	Existing
24	Work Table, with Prep Sink(s)	Custom Fab	TABLE	1	
24.1	Deck Mount Faucet	Krowne	15-410L	1	
24.2	Shelving, Wall Mounted	Advance Tabco	WS-12-60-16	1	Existing
25	Undercounter Refrigerator	Continental Refrigerator	RA68N-U-D	1	Existing
31	Three (3) Compartment Sink	Advance Tabco	FC-3-1818-18RL	1	Existing
31.1	Pre-Rinse Faucet Assembly	Krowne	17-108WL	1	
32	Shelving Unit, Wire	Quantum	WR63-2448GY	2	Existing
33	Shelving Unit, Wire	Quantum	WR63-2448GY	2	
51	Convection Oven, Electric	Southbend	SLES/20SC-VENTLESS	1	
52	Undercounter Refrigerator	Continental Refrigerator	RA68N-U-D	2	Existing
53	Table	Custom Fab	TABLE	1	
53.1	Shelving, Wall Mounted	Advance Tabco	WS-12-108-16	1	Existing
55	Undercounter Refrigerator	Continental Refrigerator	RA93N-U-D	1	Existing
56	Table With Sink	Custom Fab	TABLE SINK	1	
56.1	Deck Mount Faucet	Krowne	15-410L	1	Existing
56.2	Shelving, Wall Mounted	Advance Tabco	WS-12-108-16	1	

EQUIPMENT LAYOUT

All Dimensions to be verified on the job site.
 Actual locations for floor drains, and any ventilating equipment to be determined by Engineer.
 Mechanical, Plumbing & Electrical to be checked and verified by Customers MEP Engineer.
 Remote Condensing Units to be located by Architect.
 Exhaust & Supply fans to be located by Architect.

**Parrot Cay
Pool Kitchen
Providenciales, T&C**




**uni-source
SUPPLY**
INTERNATIONAL INC.

2055 W 73rd Street, Miami, FL 33016
 Ph: (305)826-8696 Fax: (305)826-9131

No.	Revision/Issue	Date
1	Preliminary Layout	7-27-23
2	Added Basement Prep Area	8-4-23
3		
4		

Date
Aug 04, 2023
 Drawn By
Dayne Gauntlett
 Scale
3/8" = 1'0"

Sheet
FS-1.1

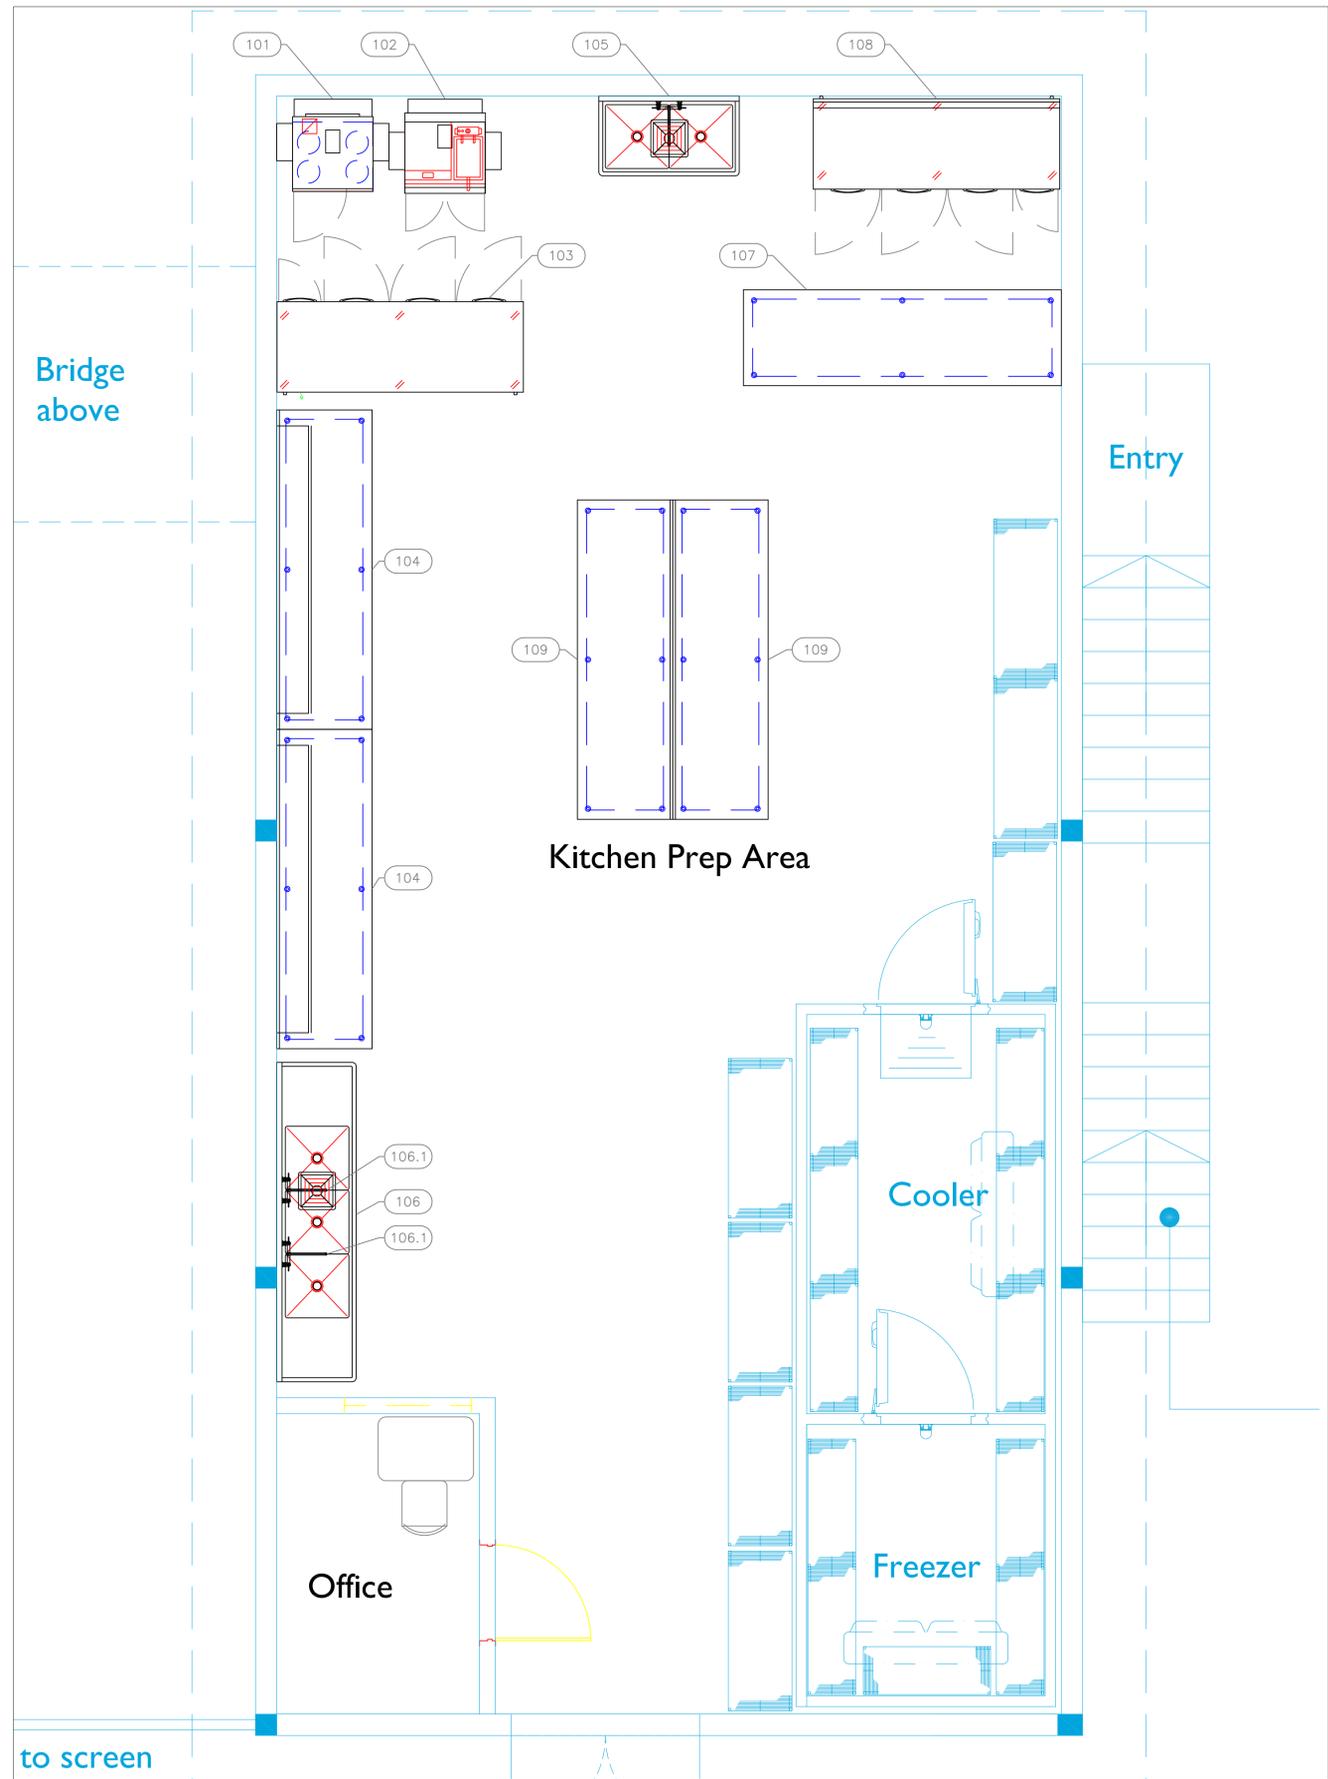

EQUIPMENT SCHEDULE					
ItemNo	Category	Mfr	Model	Quantity	Equipment Remarks
101	Range, Ventless, Electric	Wells	WVO-4HF	1	
102	Ventless Combination Range	Wells	WV-FG	1	
103	Refrigerated Work Top	Continental Refrigerator	RA93N	1	
104	Work Table, Stainless Steel Top	Advance Tabco	KMS-3610	2	Existing
105	Two (2) Compartment Sink	Advance Tabco	FC-2-2424	1	Existing
106	Three (3) Compartment Sink	Advance Tabco	FC-3-2424-24RL-X	1	
106.1	Wall / Splash Mount Faucet	Krowne	14-814L	2	
107	Work Table, Stainless Steel Top	Advance Tabco	MS-3610	1	
108	Refrigerated Work Top	Continental Refrigerator	RA93NBS	1	
109	Work Table, Stainless Steel Top	Advance Tabco	KMS-3610	2	

EQUIPMENT LAYOUT

All Dimensions to be verified on the job site. Actual locations for floor drains, and any ventilating equipment to be determined by Engineer. Mechanical, Plumbing & Electrical to be checked and verified by Customers MEP Engineer. Remote Condensing Units to be located by Architect. Exhaust & Supply fans to be located by Architect.

**Parrot Cay
Pool Kitchen
Providenciales, T&C**




INTERNATIONAL INC.
2055 W 73rd Street, Miami, FL 33016
Ph: (305)826-8696 Fax: (305)826-9131

1	Preliminary Layout	7-27-23
2	Added Basement Prep Area	8-4-23
3		
4		
No.	Revision/Issue	Date

Date
Aug 04, 2023
Drawn By
Dayne Gauntlett
Scale
3/8" = 1'0"

Sheet
FS-1.2