



**Level 1**

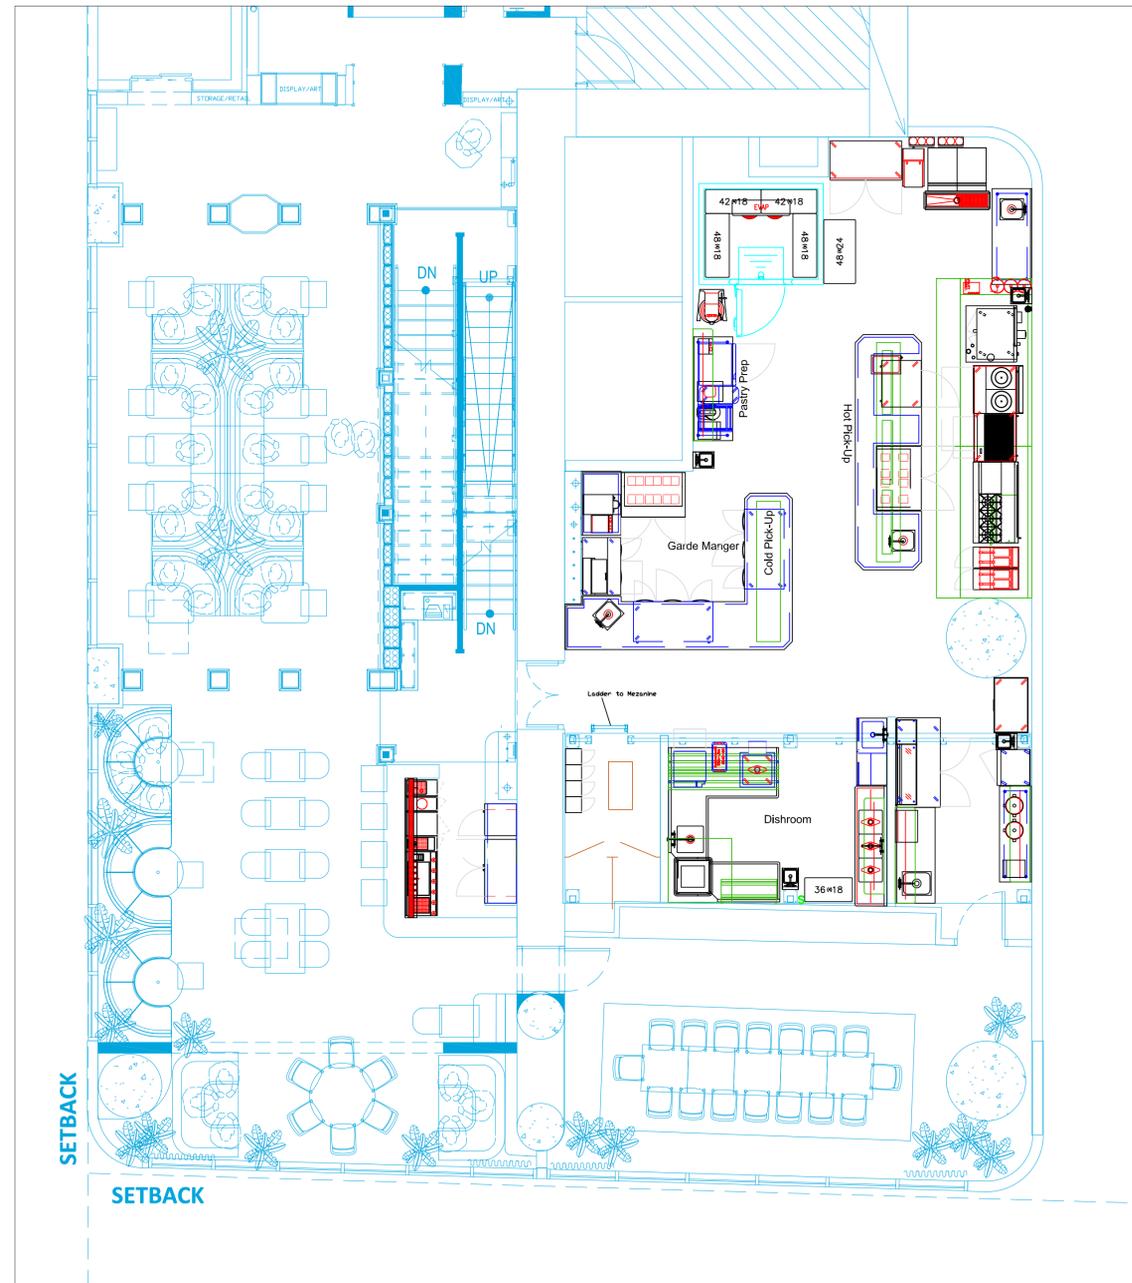

**Level 2**

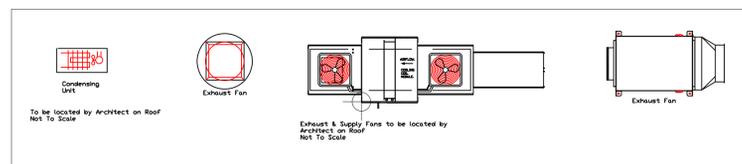

**Fans & Condensing Unit Locations by Architect**

**EQUIPMENT OVERVIEW**

All Dimensions to be verified on the job site. Actual locations for floor drains, and any ventilating equipment to be determined by Engineer. Mechanical, Plumbing & Electrical to be checked and verified by Customers MEP Engineer. Remote Condensing Units to be located by Architect. Exhaust & Supply fans to be located by Architect.

**The FlatIron Room**  
**Foodservice**  
 Miami, Florida

INTERNATIONAL INC.  
 2055 W 73rd Street, Miami, FL 33016  
 Ph: (305)826-8696 Fax: (305)826-9131

|     |   |          |
|-----|---|----------|
| 9   | Moved Ice Machine Under Stairs                  | 4-29-25  |
| 10  | Hand Sinks, Bev Area Refrigeration, Drink Rails | 6-04-25  |
| 11  | Added general measurements                      | 11-25-25 |
| 12  | Added Drink Rail                                | 01-07-26 |
| No. | Revision/Issue                                  | Date     |

Date  
**Jan 7, 2026**  
 Drawn By  
**Dayne Gauntlett**  
 Scale  
**3/16" = 1'0"**

Sheet  
**FS-1.0**