
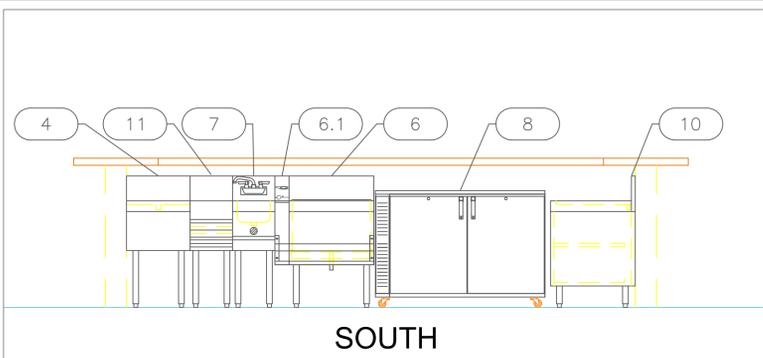
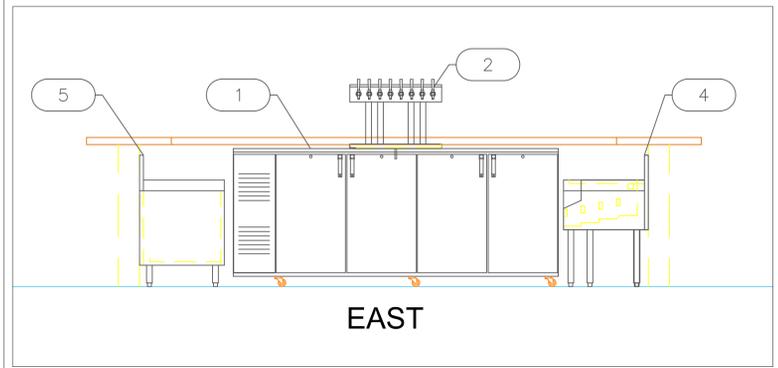
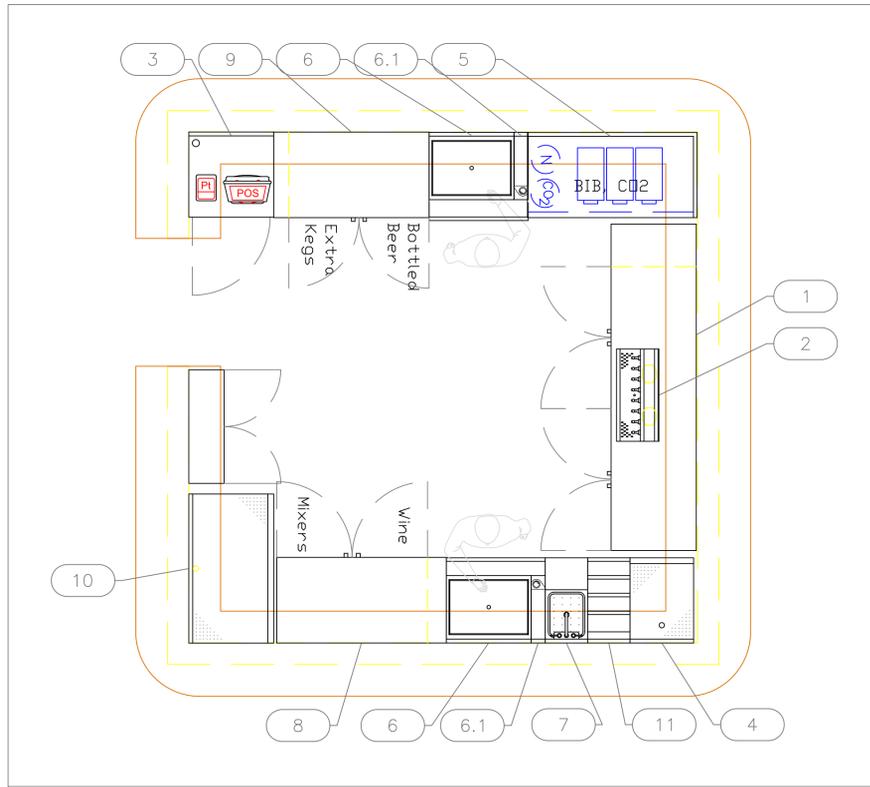
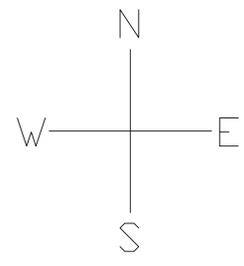


1	Preliminary Layout	8-7-23
2		
3		
4		
No.	Revision/Issue	Date

Date
August 7, 2023
Drawn By
Dayne Gauntlett
Scale
1/2" = 1'0"

Sheet
FS-1.0

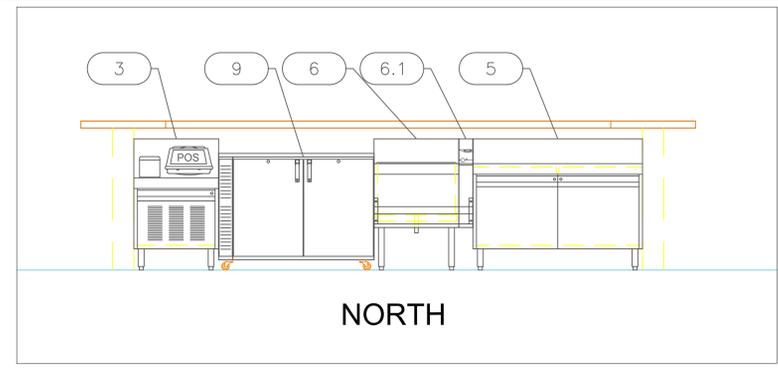

EQUIPMENT SCHEDULE					
ItemNo	Category	Mfr	Model	Quantity	Equipment Remarks
1	Back Bar Cabinet, Refrigerated	Glastender	C1FB92	1	
2	Draft Beer / Wine Dispensing Tower	Glastender	BT-8-SS	1	
3	Work Center	Glastender	PCB-24	1	
4	Drainboard	Glastender	DBB-18	1	
5	Cabinet	Custom Fab	CABINET	1	
6	Ice Bin	Glastender	IBA-24-CP10-ED	2	
6.1	Underbar Add-On Unit	Glastender	SHA-4-ED	2	
7	Blender Station	Glastender	BSA-12	1	
8	Back Bar Cabinet, Refrigerated	Glastender	C1SL48	1	
9	Back Bar Cabinet, Refrigerated	Glastender	C1SL44	1	
10	Drainboard	Glastender	DBCB-42-LD	1	
11	Bottle Storage Unit	Glastender	LDA-12S	1	

EQUIPMENT LAYOUT

All Dimensions to be verified on the job site.
Actual locations for floor drains, and any ventilating equipment to be determined by Engineer.
Mechanical, Plumbing & Electrical to be checked and verified by Customers MEP Engineer.
Remote Condensing Units to be located by Architect.
Exhaust & Supply fans to be located by Architect.