
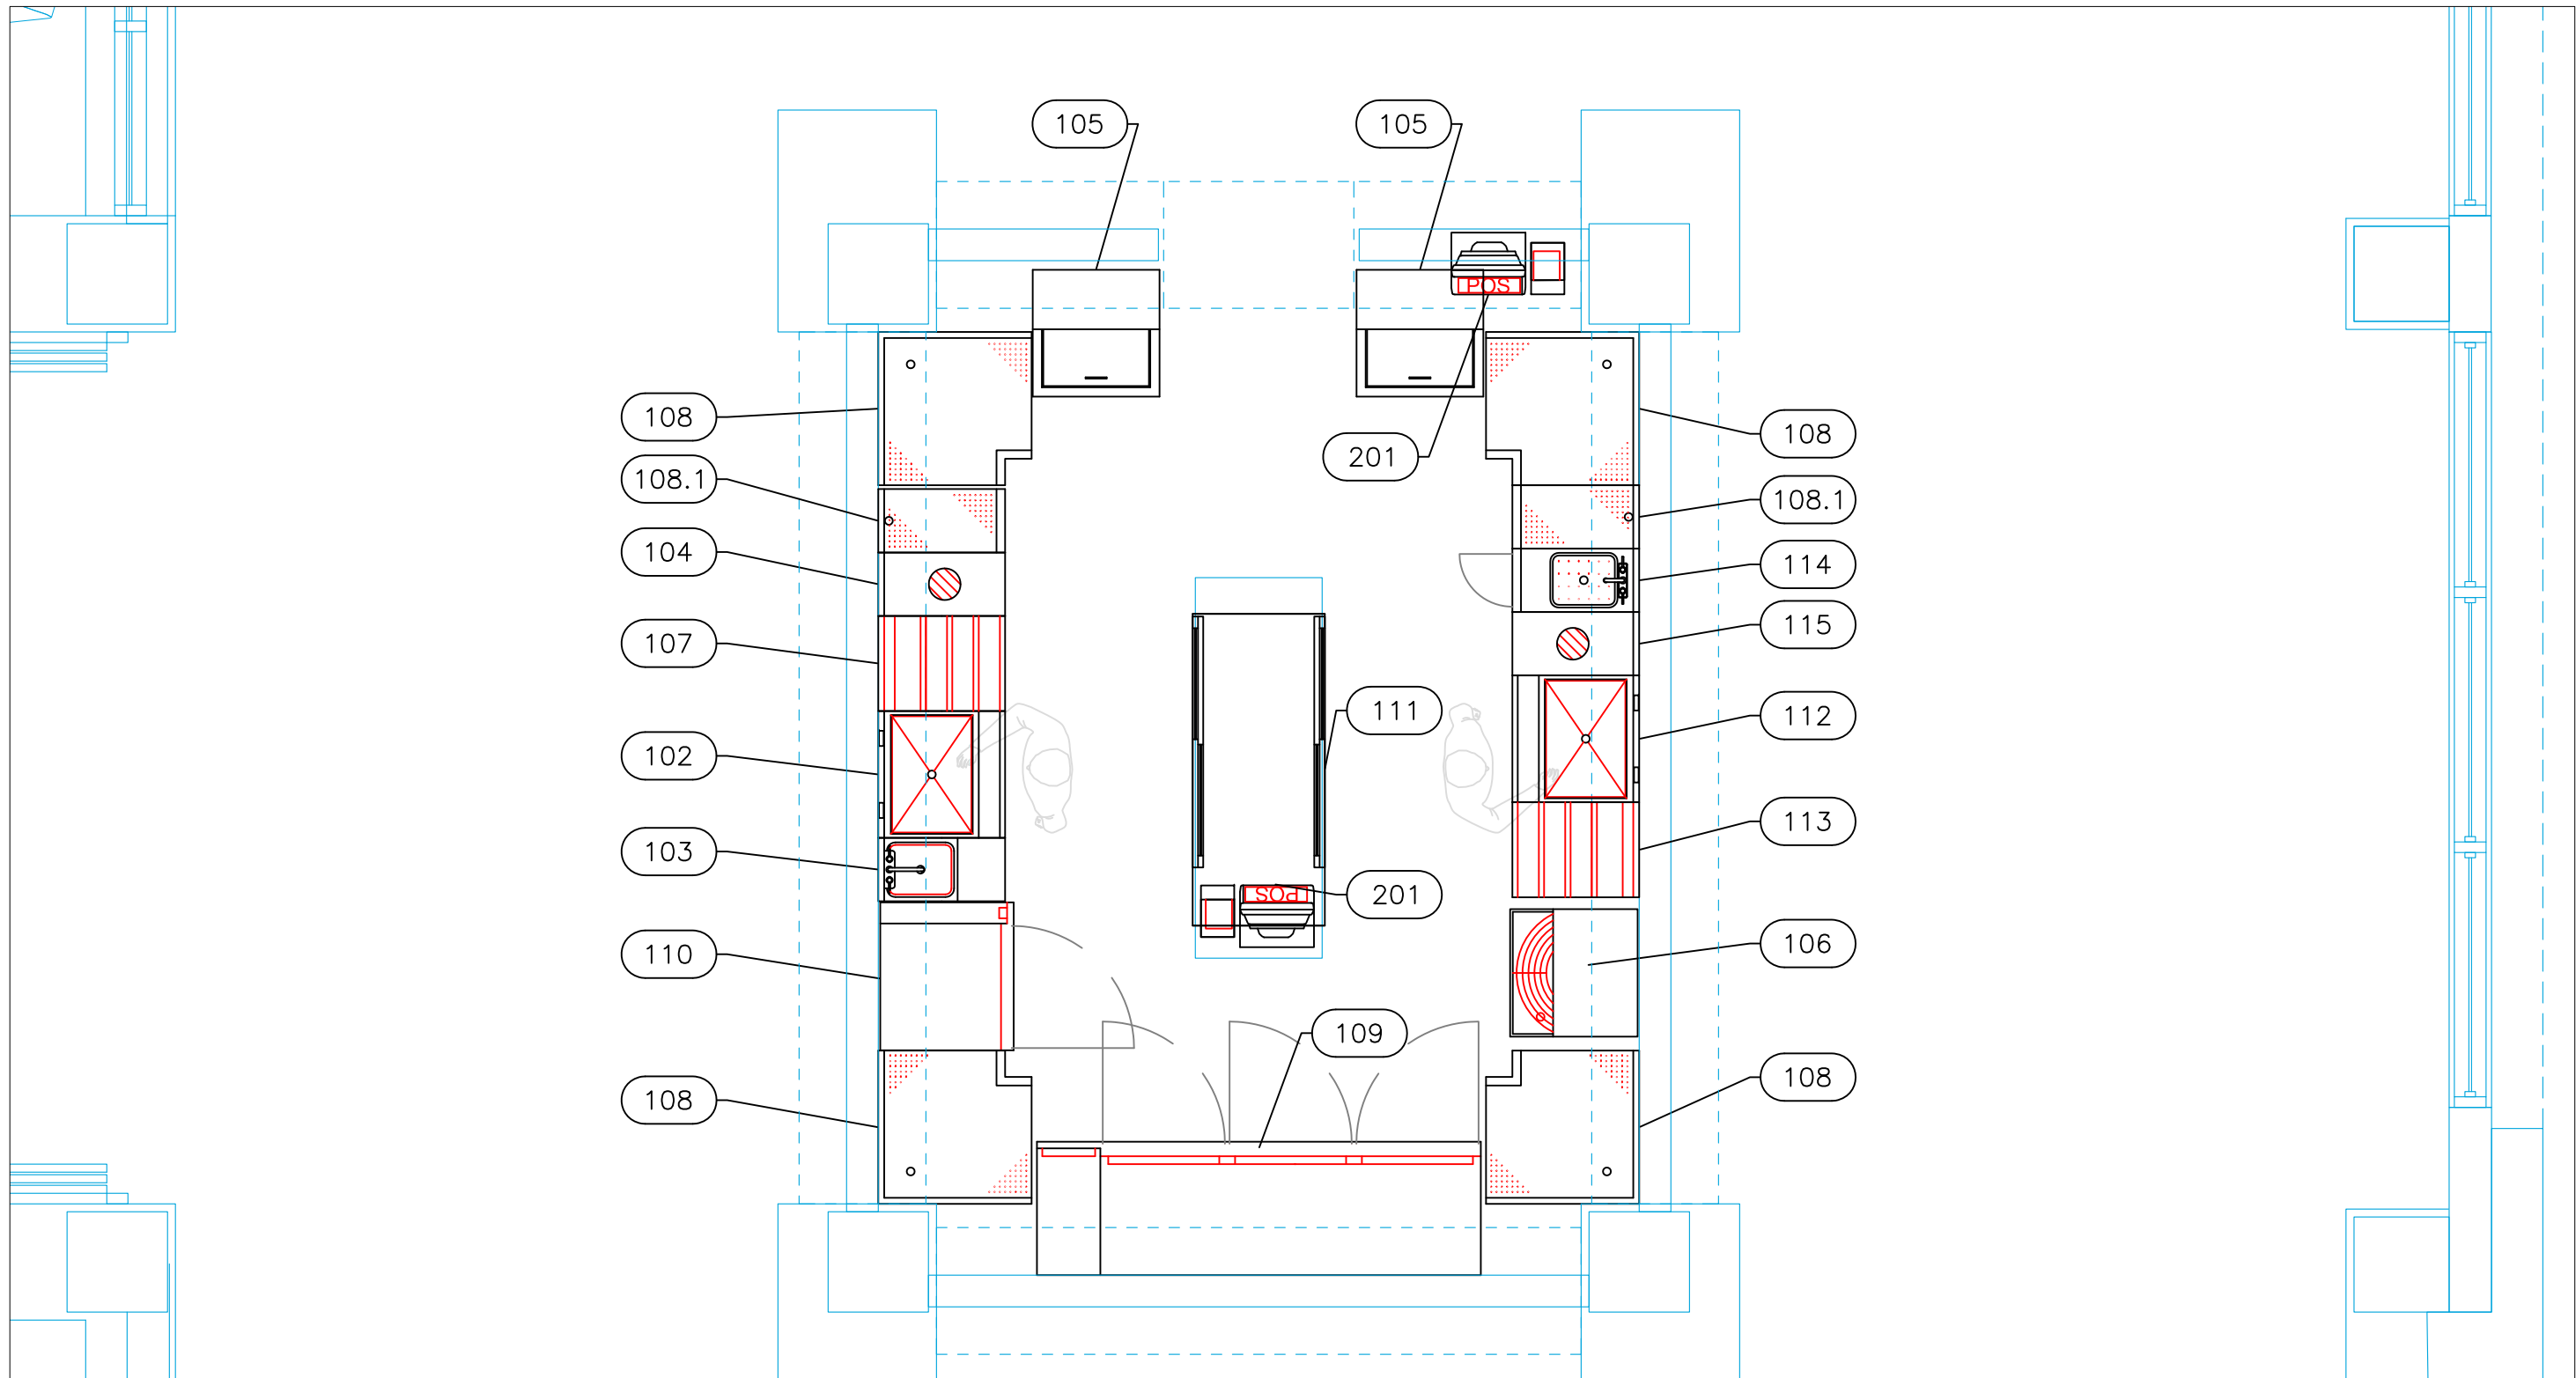


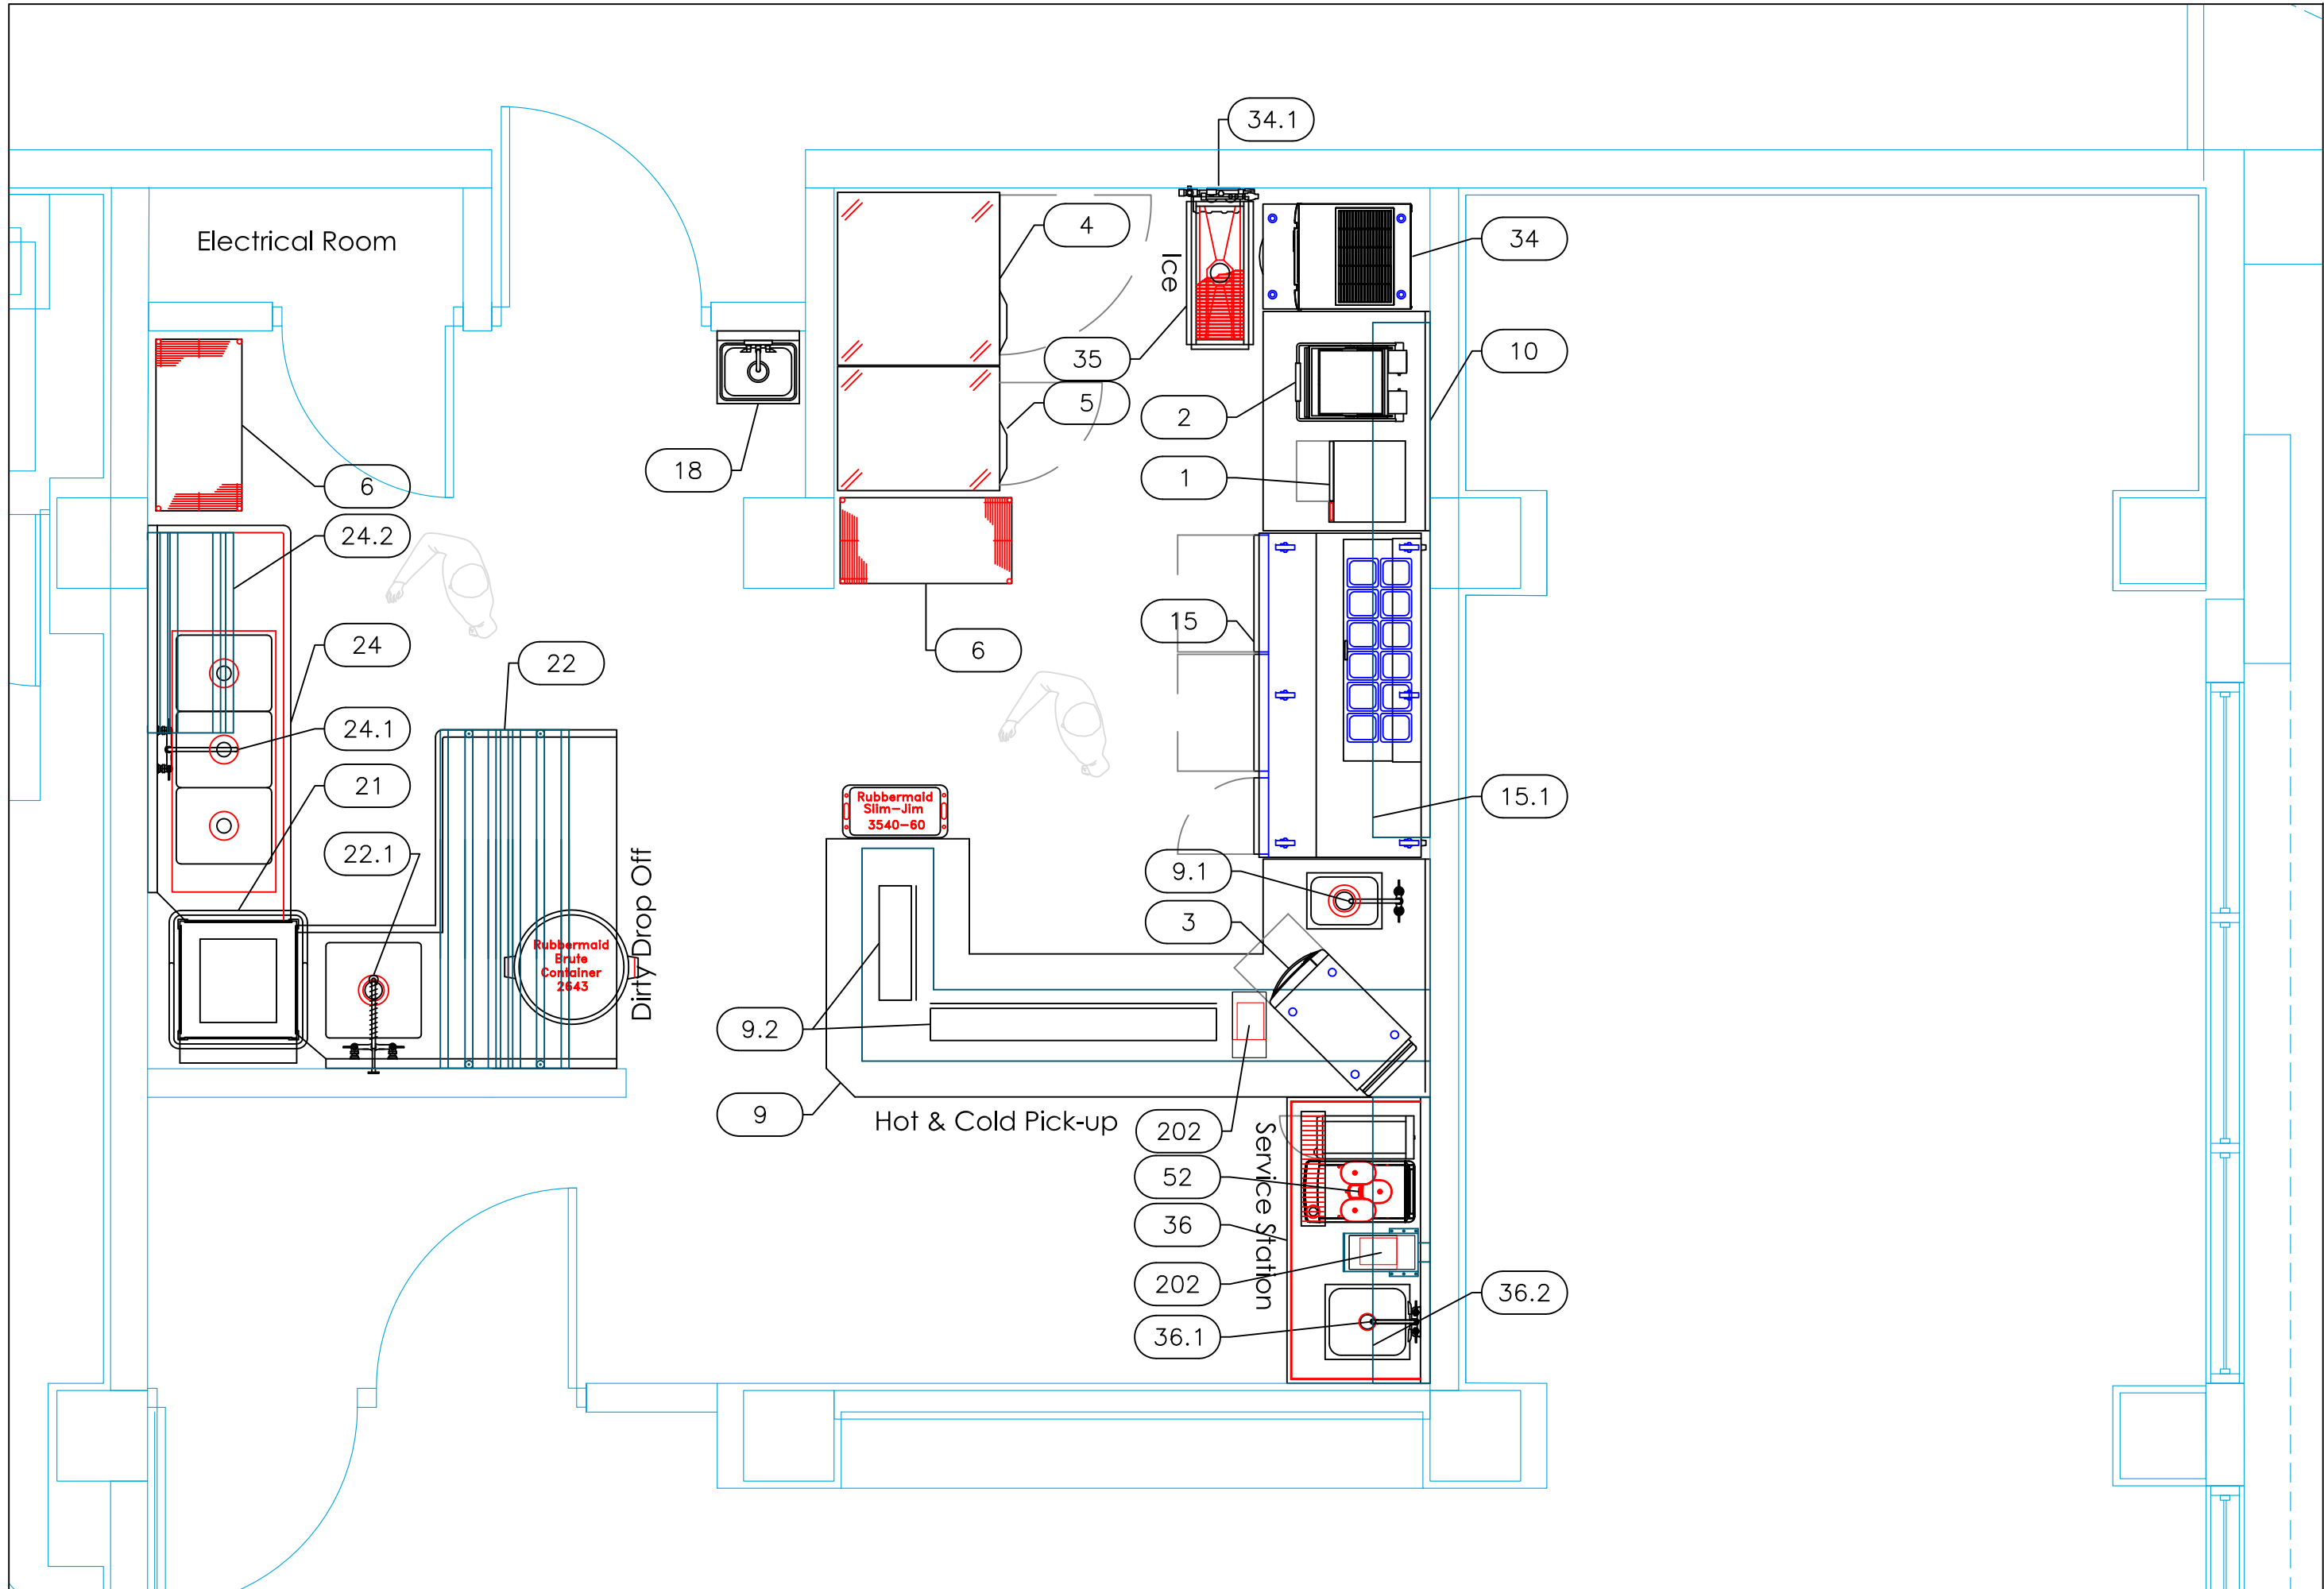

EQUIPMENT SCHEDULE					
ItemNo	Category	Mfr	Model	Quantity	Equipment Remarks
1	Ventless Fryer	Perfect Fry	PFC375	1	
2	Sandwich / Panini Grill	Star	PGT14	1	
3	Rapid Cook Oven	TurboChef	SOTA	1	
4	Reach-In Refrigerator	Continental Refrigerator	1RXN	1	
5	Reach-In Freezer	Continental Refrigerator	1FN	1	
6	Wire Shelving Unit	NEXEL	18366N	2	
9	Chef's Table	Custom Fab	CHEF	1	
	Sink	Custom Fab	TA-11F	1	
9.1	Deck Mount Faucet	Krowne	15-410L	1	
9.2	Heat Lamp	Nemco	6151-24	1	
		Nemco	6151-60	1	
10	Table	Custom Fab	TABLE	1	
15	Sandwich / Salad Preparation Refrigerator	Continental Refrigerator	RA68N12-D	1	
15.1	Shelving, Wall Mounted	Custom Fab	WS-12-108	1	
18	Hand Sink	Advance Tabco	7-PS-66	1	
21	Dishwasher, Door Type, Ventless	Jackson WWS	TEMPSTAR VENTLESS	1	
22	Dishable, Soiled "L" Shaped	Custom Fab	DTS-D70-72L	1	
	Dishable Sorting Shelf	Custom Fab	DTA-79	6	
22.1	Pre-Rinse Faucet Assembly	Krowne	17-108WL	1	
24	Dishable, with Potsinks	Custom Fab	DTC-3-1620-84R	1	
24.1	Wall / Splash Mount Faucet	Krowne	14-814L	1	
24.2	Dishable Sorting Shelf	Custom Fab	DT-6R-22	1	
34	Ice Maker, Cube-Style	Ice-O-Matic	CIM1126FA	1	
	Ice Bin for Ice Machines	Ice-O-Matic	B42PS	1	
34.1	Water Filtration System, for Ice Machines	Everpure	EV932402	1	
35	Floor Trough	Custom Fab	FFTG-1230	1	
36	Beverage Counter	Custom Fab	BEV-30-60R	1	
36.1	Wall / Splash Mount Faucet	Krowne	14-408L	1	
36.2	Shelving, Wall Mounted	Custom Fab	WS-12-60	1	
52	Espresso Cappuccino Machine	WMF	03.1900.0412	1	By Owner/Operator
	Milk Chiller	WMF	03.9192.3001	1	By Owner/Operator
102	Ice Bin	Glastender	IBA-24	1	
103	Blender Station	Glastender	BSA-12	1	
104	Underbar Add-On Unit	Glastender	DWB-12	1	
105	Bottle Cooler	Glastender	ST24-S	2	
106	Glasswasher	Glastender	GT-24-CW-208	1	
107	Bottle Storage Unit	Glastender	LDA-18S	1	
108	Corner Angle Filler	Glastender	IFCB-90	4	
108.1	Drainboard	Glastender	DBC-12-LD	2	
109	Back Bar Cabinet, Refrigerated	Glastender	C1FB84	1	
110	Glass Froster	Glastender	F1SL28	1	
111	Backbar Cooler, front breathing	Continental Refrigerator	BB59SNSSGDPT	1	
112	Ice Bin	Glastender	IBA-24	1	Existing from Main
113	Bottle Storage Unit	Glastender	LDA-18S	1	Existing from Main
114	Waste Cabinet	Glastender	SWB-12-C	1	Existing from Main
115	Underbar Add-On Unit	Glastender	DWB-12	1	Existing from Main
201	POS System	POS	POS SYSTEM	2	
202	POS Printer	POS	POS PRINTER	2	

EQUIPMENT LAYOUT

All Dimensions to be verified on the job site.
Actual locations for floor drains, and any ventilating equipment to be determined by Engineer.
Mechanical, Plumbing & Electrical to be checked and verified by Customers MEP Engineer.
Remote Condensing Units to be located by Architect.
Exhaust & Supply fans to be located by Architect.

ROK Hotel Kingston

Signature Kitchen & Bar

Kingston, Jamaica

TAPESTRY

COLLECTION

BY HILTON

uni-source

SUPPLY

INTERNATIONAL INC.

2055 W 73rd Street, Miami, FL 33016

Ph:(305)826-8696 Fax:(305)826-9131

6	Updated Backgrounds from Architect	9-21-20
7	Updated Backgrounds from Architect	2-26-21
8	New Kitchen Layout, and expanded Bar	3-10-21
9	Added 2nd Door into Kitchen, Moved POS in Bar.	3-15-21
No.	Revision/Issue	Date

Date

March 15, 2021

Drawn By

Dayne Gauntlett

Scale

3/8" = 1'0"

Sheet

SK-1