



Large Cooler

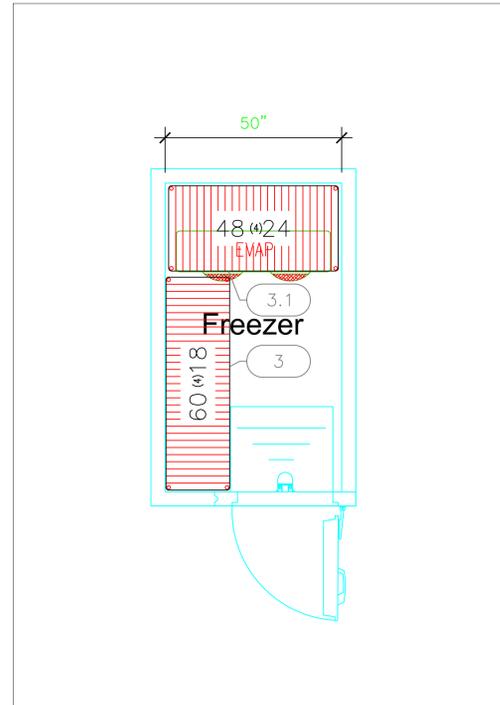

Freezer

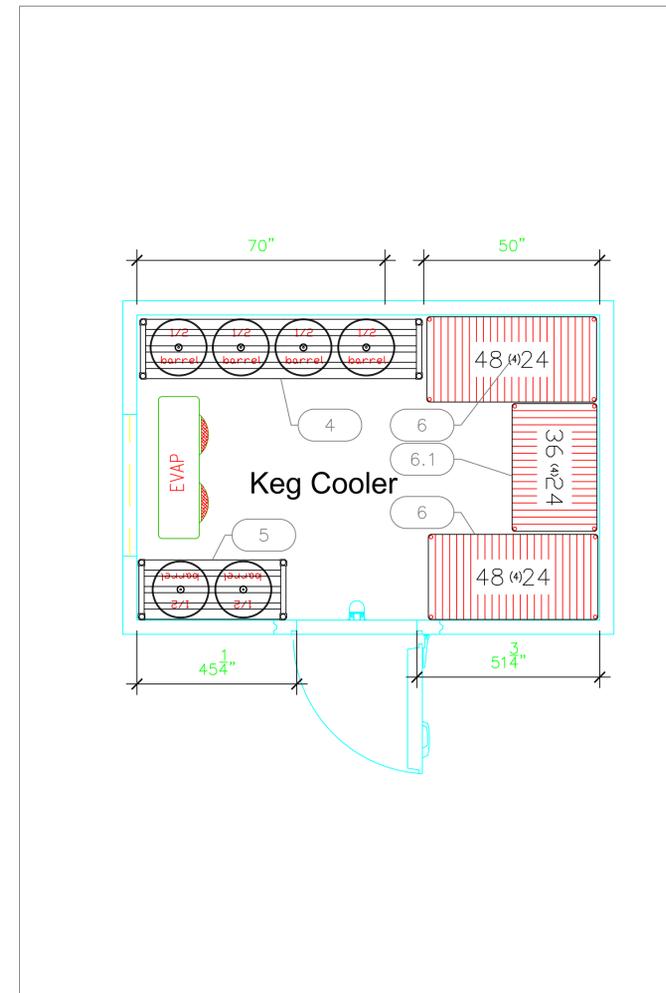

Keg Cooler

EQUIPMENT SCHEDULE					
ItemNo	Category	Mfr	Model	Quantity	Equipment Remarks
1	Shelving, All Plastic	Quantum	QP2460VS	15	
1.1	Shelving, All Plastic	Quantum	QP2454VS	5	
1.2	Shelving, All Plastic	Quantum	QP2442VS	10	
1.3	Shelving, All Plastic	Quantum	QP2442VS	4	
2	Dunnage Rack	Channel	ADE2048	2	
3	Shelving, All Plastic	Quantum	QP1860VS	4	
3.1	Shelving, All Plastic	Quantum	QP2448VS	4	
4	Keg Storage Rack	Channel	KAR80	1	
5	Keg Storage Rack	Channel	KAR42	1	
6	Shelving, All Plastic	Quantum	QP2448VS	10	
6.1	Shelving, All Plastic	Quantum	QP2436VS	5	

EQUIPMENT LAYOUT

All Dimensions to be verified on the job site.
 Actual locations for floor drains, and any ventilating equipment to be determined by Engineer.
 Mechanical, Plumbing & Electrical to be checked and verified by Customers MEP Engineer.
 Remote Condensing Units to be located by Architect.
 Exhaust & Supply fans to be located by Architect.

Sports Grill - Kendall
Cooler Storage
Kendall, Florida



INTERNATIONAL INC.

2055 W 73rd Street, Miami, FL 33016

Ph: (305)826-8696 Fax: (305)826-9131

1	Preliminary Layout	5-17-24
2		
3		
4		
No.	Revision/Issue	Date

Date
May 17, 2024
 Drawn By
Dayne Gauntlett
 Scale
1/4" = 1'0"

Sheet
FS-1.0