

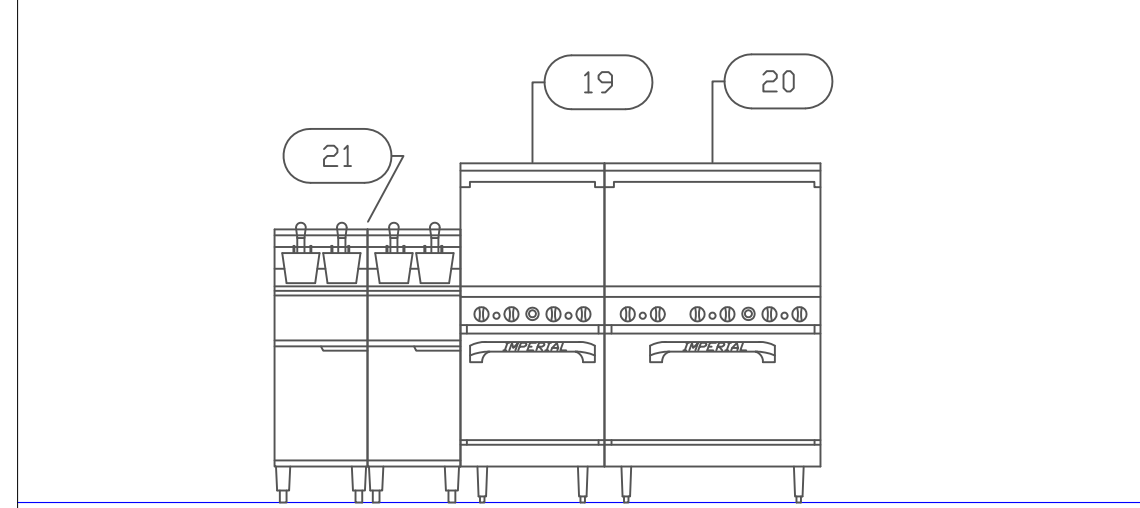


EQUIPMENT SCHEDULE					
ItemNo	Category	Mfr	Model	Quantity	Equipment Remarks
1	WIRE SHELVING UNIT	NEXEL	18366N	1	EXISTING
2	WIRE SHELVING UNIT	NEXEL	18729N	1	EXISTING
3	SANDWICH / SALAD PREP REFRIGERATOR	CONTINENTAL REFRIG	SW48-12	1	EXISTING
4	REFRIGERATED WORK TOP	BEVERAGE AIR	WTR93A	1	EXISTING
5	WORK TABLE	ADVANCE TABCO	KMS-247	1	EXISTING
7	REFRIGERATED WORK TOP	BEVERAGE AIR	WTR60A	1	EXISTING
8	WORK TABLE	ADVANCE TABCO	KMS-300	1	EXISTING
9	REFRIGERATED WORK TOP	BEVERAGE AIR	WTR48A	1	EXISTING
10	WORK TABLE	ADVANCE TABCO	KMS-303	1	EXISTING
11	REFRIGERATED MERCHANDISER	TRUE	GDM-45-LD	1	EXISTING
12	CHEST FREEZER	TRUE	TFM-29FL	1	EXISTING
14	HAND SINK	ADVANCE TABCO	ZPS-40	1	EXISTING
16	ISLAND BAR	EMJAC	ISLAND BAR	1	EXISTING
17	SALAMANDER	SOUTHBEND	P36-NFR	1	EXISTING
18	CHARBROILER	SOUTHBEND	HDC-48	1	EXISTING
19	RANGE, 24", 4 OPEN BURNERS	IMPERIAL	IR-4	1	EXISTING
20	RANGE, 36", 6 OPEN BURNERS	IMPERIAL	IR-6	1	EXISTING
21	FRYER	IMPERIAL	IFS-40	2	EXISTING
22	COUNTERTOP HOTPLATE	SOUTHBEND	HDC-48	1	EXISTING
24	CONVECTION OVEN	SOUTHBEND	TVGS/12SC	1	EXISTING
24B	EQUIPMENT STAND, REFRIGERATED BASE	CONTINENTAL REFRIG	DL48G	1	BY OTHER
25	CONVECTION OVEN	SOUTHBEND	BGS/22SC	1	BY OTHER
26	WORK TABLE	ADVANCE TABCO	KMS-249	1	BY OTHER
26.1	POT / KETTLE FILLER FAUCET	KROWNE	20-204L	1	BY OTHER
27	THREE (3) COMPARTMENT SINK	ADVANCE TABCO	FC-3-2424	1	EXISTING
27.1	WALL / SPLASH MOUNT FAUCET	KROWNE	14-812L	2	EXISTING
28	REFRIGERATED WORK TOP	CONTINENTAL REFRIG	CRA43	1	EXISTING
29	THREE (3) COMPARTMENT SINK	ADVANCE TABCO	FC-3-2424-18L	1	EXISTING
29.1	WALL / SPLASH MOUNT FAUCET	KROWNE	14-810L	2	EXISTING
30	WORK TABLE	ADVANCE TABCO	KMS-306	1	BY OTHER
32A	SANDWICH / SALAD PREP REFRIGERATOR	CONTINENTAL REFRIG	CRA60-12	1	BY OTHER
32B	SANDWICH / SALAD PREP REFRIGERATOR	CONTINENTAL REFRIG	CRA43-6	1	BY OTHER
33B	REFRIGERATED WORK TOP	CONTINENTAL REFRIG	CRA43	1	BY OTHER
34	REFRIGERATED WORK TOP	CONTINENTAL REFRIG	CRA43-BS	1	BY OTHER
35	DISH CABINET	ADVANCE TABCO	DC-1512	1	BY OTHER
36	WORK TABLE	ADVANCE TABCO	KMS-363	1	BY OTHER
36.1	SINK	ADVANCE TABCO	TA-11A	1	BY OTHER
36.1	DECK MOUNT FAUCET	KROWNE	15-310L	1	BY OTHER
37	CHEST FREEZER	KELVINATOR	KCCF0700W	1	BY OTHER
38	PASS-THRU SHELF	ADVANCE TABCO	PA-24-84-2	1	BY OTHER
39	SHELVING, WALL-MOUNTED	ADVANCE TABCO	WS-15-96	2	BY OTHER
41	BOTTLE DISPLAY	KROWNE	KR18-24RD	2	FUTURE
42	CORNER ANGLE FILLER	KROWNE	KR18-DRC90	3	FUTURE
43	BACKBAR COOLER, FRONT BREATHING	CONTINENTAL REFRIG	BBC69-SS-GD	1	FUTURE
44	STORAGE CABINET	KROWNE	KR18-S30	2	FUTURE
45	UNDERBAR SINK UNITS	KROWNE	KR18-33C	1	FUTURE
46	UNDERBAR WASTE UNIT	KROWNE	KR18-T14L	1	FUTURE
47	ICE BIN	KROWNE	KR18-36	1	FUTURE
48	BLENDER STATION	KROWNE	KR18-18BD	1	FUTURE
49	BLENDER	WARING	MX1500TXP	1	FUTURE
49	UNDERBAR WASTE UNIT	KROWNE	KR18-T12	1	FUTURE
51	REACH-IN WINE REFRIGERATOR	EURODIB	USF168S	4	FUTURE
52	CORNER ANGLE FILLER	KROWNE	KR18-DRC90	2	FUTURE
53	BACKBAR COOLER, FRONT BREATHING	CONTINENTAL REFRIG	BBC30-SS-GD	1	FUTURE
54	ICE BIN	KROWNE	KR18-36	1	FUTURE
55	BLENDER STATION	KROWNE	KR18-18BD	1	FUTURE
56	BLENDER	WARING	MX1500TXP	1	FUTURE
56	BOTTLE DISPLAY	KROWNE	KR18-18RD	1	FUTURE
57	UNDERBAR WASTE UNIT	KROWNE	KR18-T12	1	FUTURE
58	UNDERBAR SINK UNITS	KROWNE	KR18-33C	1	FUTURE
59	SHELVING, WALL-MOUNTED	ADVANCE TABCO	WS-15-48	2	FUTURE
71	WORK TABLE	ADVANCE TABCO	KMS-367	1	FUTURE
72	WORK TABLE	ADVANCE TABCO	TKMS-3611	1	FUTURE
72.1	SINK	ADVANCE TABCO	TA-11J	1	FUTURE
72.1	DECK MOUNT FAUCET	KROWNE	15-308L	1	FUTURE
73	WORK TABLE	ADVANCE TABCO	KMS-365	1	FUTURE
74	SHELVING, WALL-MOUNTED	ADVANCE TABCO	WS-15-60	4	FUTURE
75	SHELVING, WALL-MOUNTED	ADVANCE TABCO	WS-12-36	2	FUTURE
76	SHELVING, WALL-MOUNTED	ADVANCE TABCO	WS-15-36	2	FUTURE
77	REFRIGERATED WORK TOP	CONTINENTAL REFRIG	SW42	1	FUTURE
78	WORKTOP FREEZER	CONTINENTAL REFRIG	SWF27	1	FUTURE
99	GAS CONNECTOR HOSE KIT	KROWNE	M7548K	8	FUTURE
99.1	GAS CONNECTOR HOSE KIT	KROWNE	M10048K	2	FUTURE
101	FREIGHT	UNI	FREIGHT	1	FUTURE

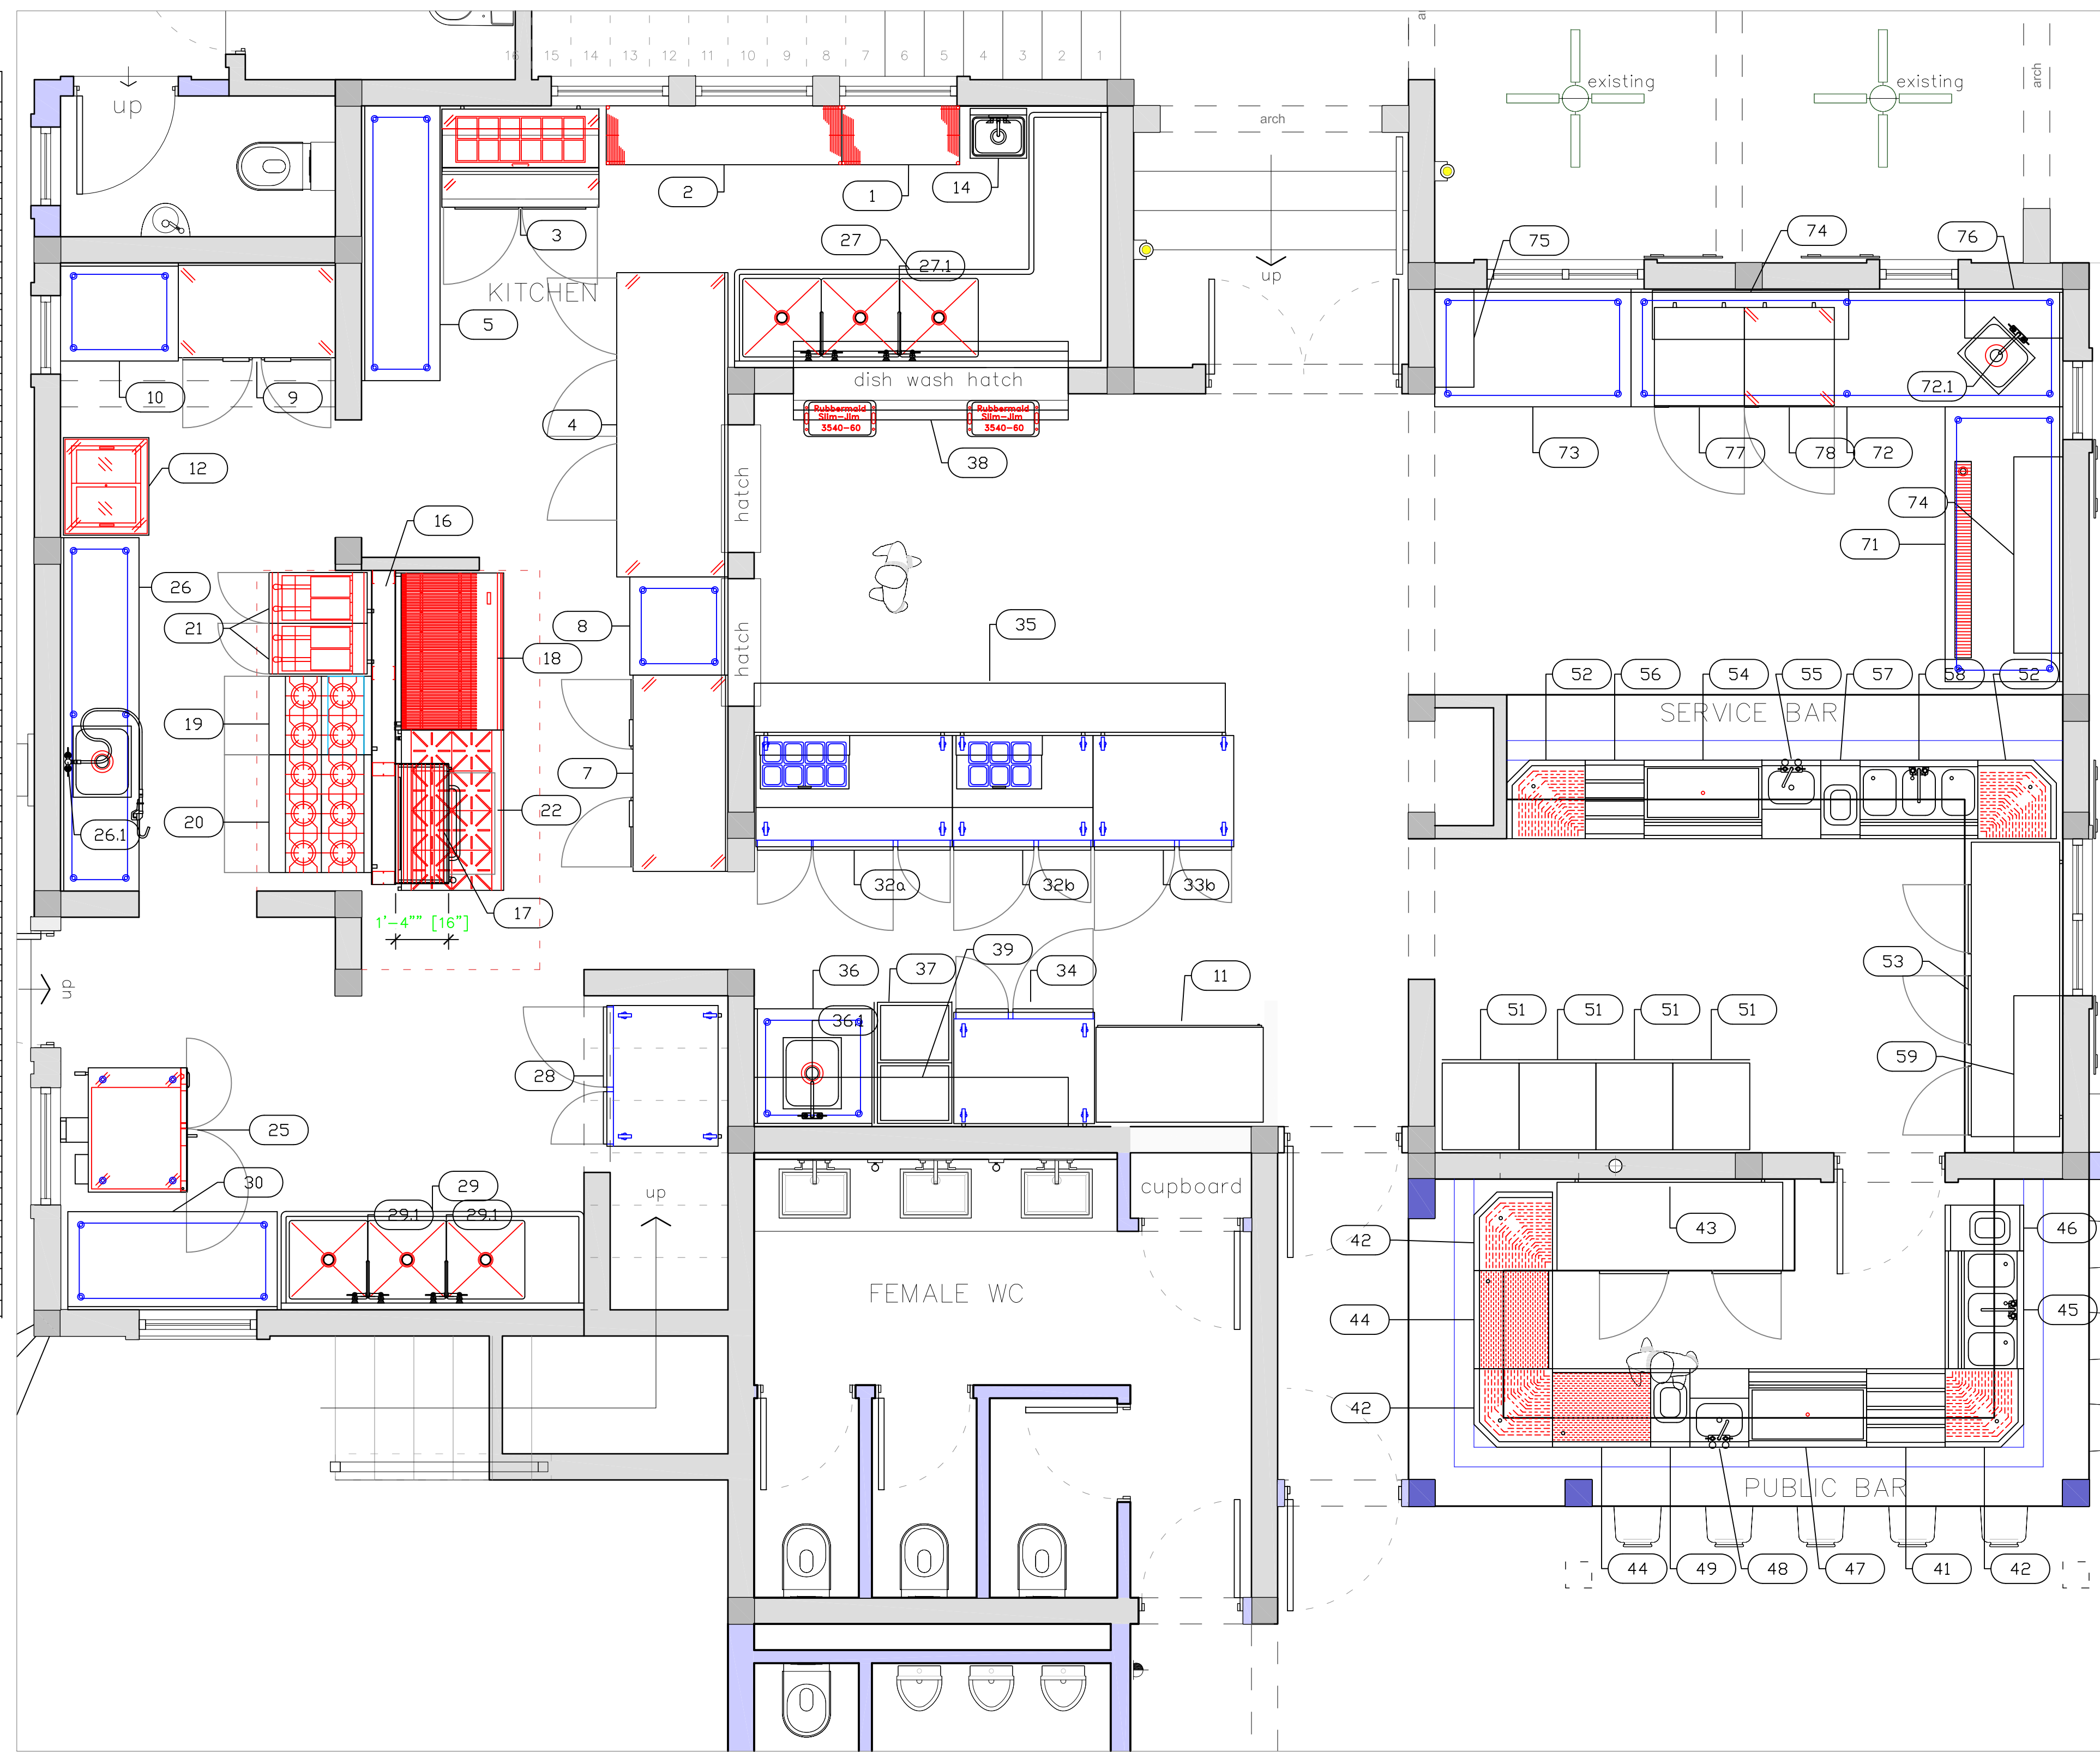

Hot Line - Back

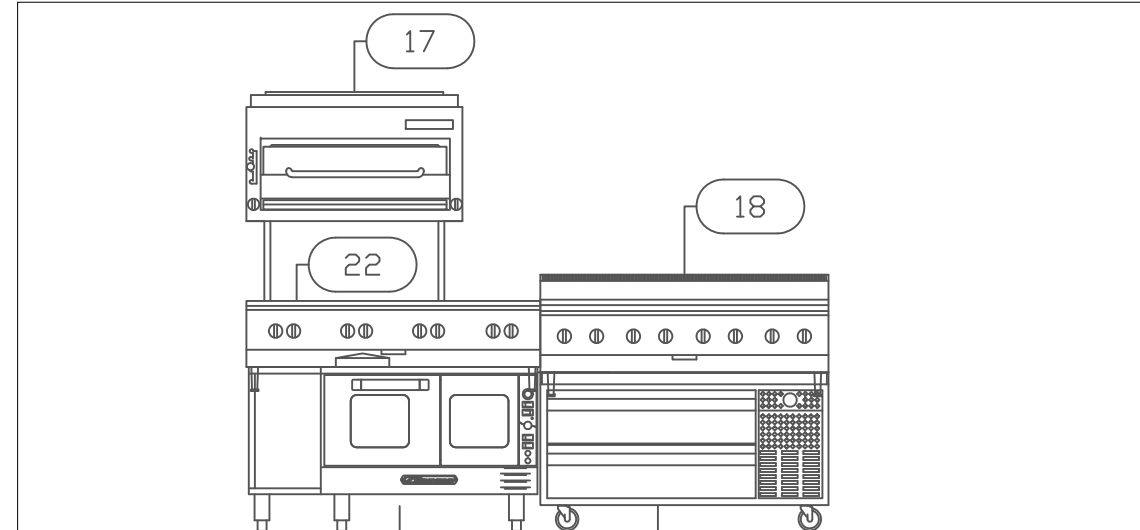

Hot Line - Front

# EQUIPMENT LAYOUT

All Dimensions to be verified on the job site.  
 Actual locations for floor drains, and any ventilating equipment to be determined by Engineer.  
 Mechanical, Plumbing & Electrical to be checked and verified by Customers MEP Engineer.  
 Remote Condensing Units to be located by Architect.  
 Exhaust & Supply fans to be located by Architect.

**Coco Bistro**  
**Main Kitchen**  
 Providenciales, T&C

**Uni-Source Supply**  
 International Inc.  
 2055 W 73rd Street, Miami, FL 33016  
 Ph: (305)826-8696 Fax: (305)826-9131

No.	Revision/Issue	Date
4	Update from Architect Comments	1-11-16
5	Update after meeting with Denniver & Stuart	2-09-16
6	Update after call with Andy	3-22-16
7	Adeed MEP Info	7-20-16

Date  
**Jul 20, 2016**  
 Drawn By  
**Dayne Gauntlett**  
 Scale  
**3/8" = 1'0"**

Sheet  
**MK-1**