



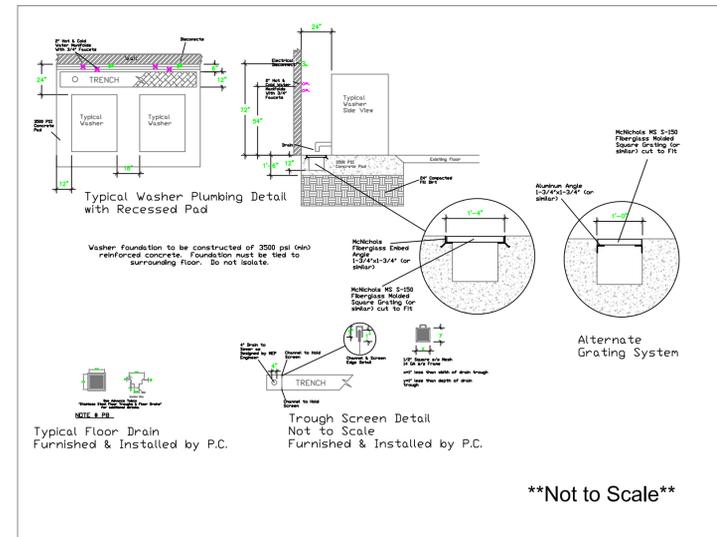

# Laundry

EQUIPMENT SCHEDULE					
ItemNo	Category	Mfr	Model	Quantity	Equipment Remarks
1	Washer Extractor	UNIMAC	UWT065N20MQ06EBA00	1	
2	Washer Extractor	UNIMAC	UWT160V30VQ06EEA00	3	
3	Drying Tumbler	UNIMAC	UT075LNN0RXB6W0000	1	
4	Drying Tumbler	UNIMAC	UT170LNN0RXB6W0000	3	
5	Flatwork Ironer	CMV	GF/AF 2000 X 120	1	
5.1	AIR COMPRESSOR	Ingersoll	P11U-A9	1	
5.2	COMPRESSED AIR SEPARATOR	SouTheTec	S-50-AD	1	
5.3	COMPRESSED AIR FILTER	NANPU-DRY	DFR-04-1/2	1	
6	Vacuum Board	EuroFinish	PND-2500A	1	
6.1	Mini Boiler & Iron	EuroFinish	SVP-24	1	
7	Stacke Washer Dryer	UNIMAC	LTEE5ASP543NW01	1	
8	Utility Press	Forenta	42HE	1	
11	Round Trip Carts	Steele	43PTTBUM6-MS	12	
12	Chemical Pump	Ecolab	CHEM	4	
13	Garment Rack	R&B	704	1	
14	Work Table, Stainless Steel Top	Advance Tabco	KMS-3610	1	
14.1	Work Table, Stainless Steel Top	Advance Tabco	KMS-365	1	
15	Hand Sink	Stock	7-PS-55	1	
16	One (1) Compartment Sink	Advance Tabco	FC-1-1620-18L	1	
16.1	Wall / Splash Mount Faucet	Krowne	14-812L	1	
17	Cart, Laundry	Steele	9220VGRYVGRYW4	8	
18	Sheet Feed Truck	Steele	92SOESVGRYGW4	2	

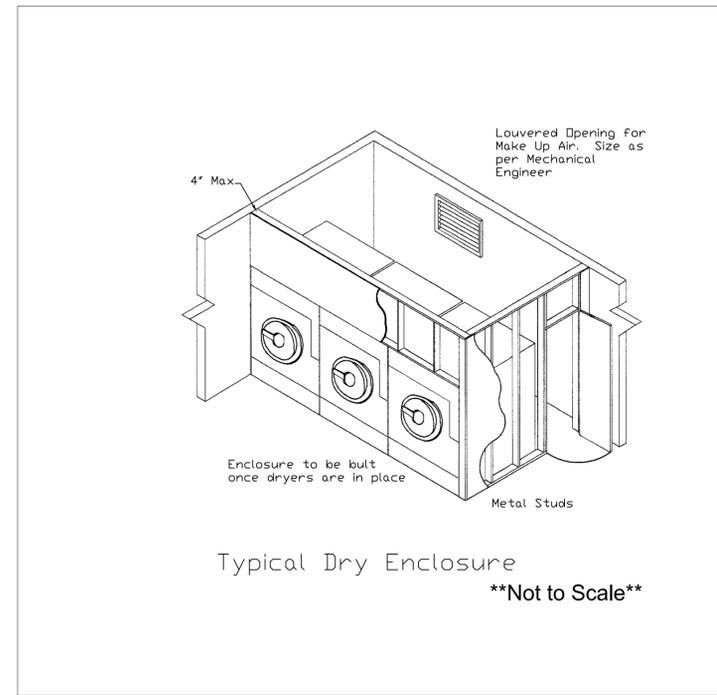

# EQUIPMENT LAYOUT

All Dimensions to be verified on the job site. Actual locations for floor drains, and any ventilating equipment to be determined by Engineer. Mechanical, Plumbing & Electrical to be checked and verified by Customers MEP Engineer. Remote Condensing Units to be located by Architect. Exhaust & Supply fans to be located by Architect.

**The Point  
Laundry**  
**Turks and Caicos Islands**

**THE POINT**  
BY GRACE BAY RESORTS

**uni-source  
SUPPLY**  
INTERNATIONAL INC.

2055 W 73rd Street, Miami, FL 33016  
Ph: (305)826-8696 Fax: (305)826-9131

No.	Revision/Issue	Date
1	Preliminary Layout	12-22-25
2	New Background From Architect. Adjusted Equip.	1-9-26
3	Updated Equipment Models	02-2-26
4		

Date  
**Feb 02, 2026**  
Drawn By  
**Dayne Gauntlett**  
Scale  
**1/4" = 1'0"**

Sheet  
**FS-1.0**