

EQUIPMENT OVERVIEW

All Dimensions to be verified on the job site.
Actual locations for floor drains, and any ventilating equipment to be determined by Engineer.
Mechanical, Plumbing & Electrical to be checked and verified by Customers MEP Engineer.
Remote Condensing Units to be located by Architect.
Exhaust & Supply fans to be located by Architect.


Digital Bridge HQ
Foodservice
Delray Beach, FL

INTERNATIONAL INC.
2055 W 73rd Street, Miami, FL 33016
Ph: (305)826-8696 Fax: (305)826-9131

1	Preliminary Layout	4-22-24
2	Updated backgrounds, and changes after comments	5-14-24
3	Changes after emailed comments.	5-20-24
4	Adjusted drawings to match Gensler Layout.	9-26-24
No.	Revision/Issue	Date


Date
May 09, 2025
Drawn By
Dayne Gauntlett
Scale
1/32" = 1'0"

Sheet
FS-1.0

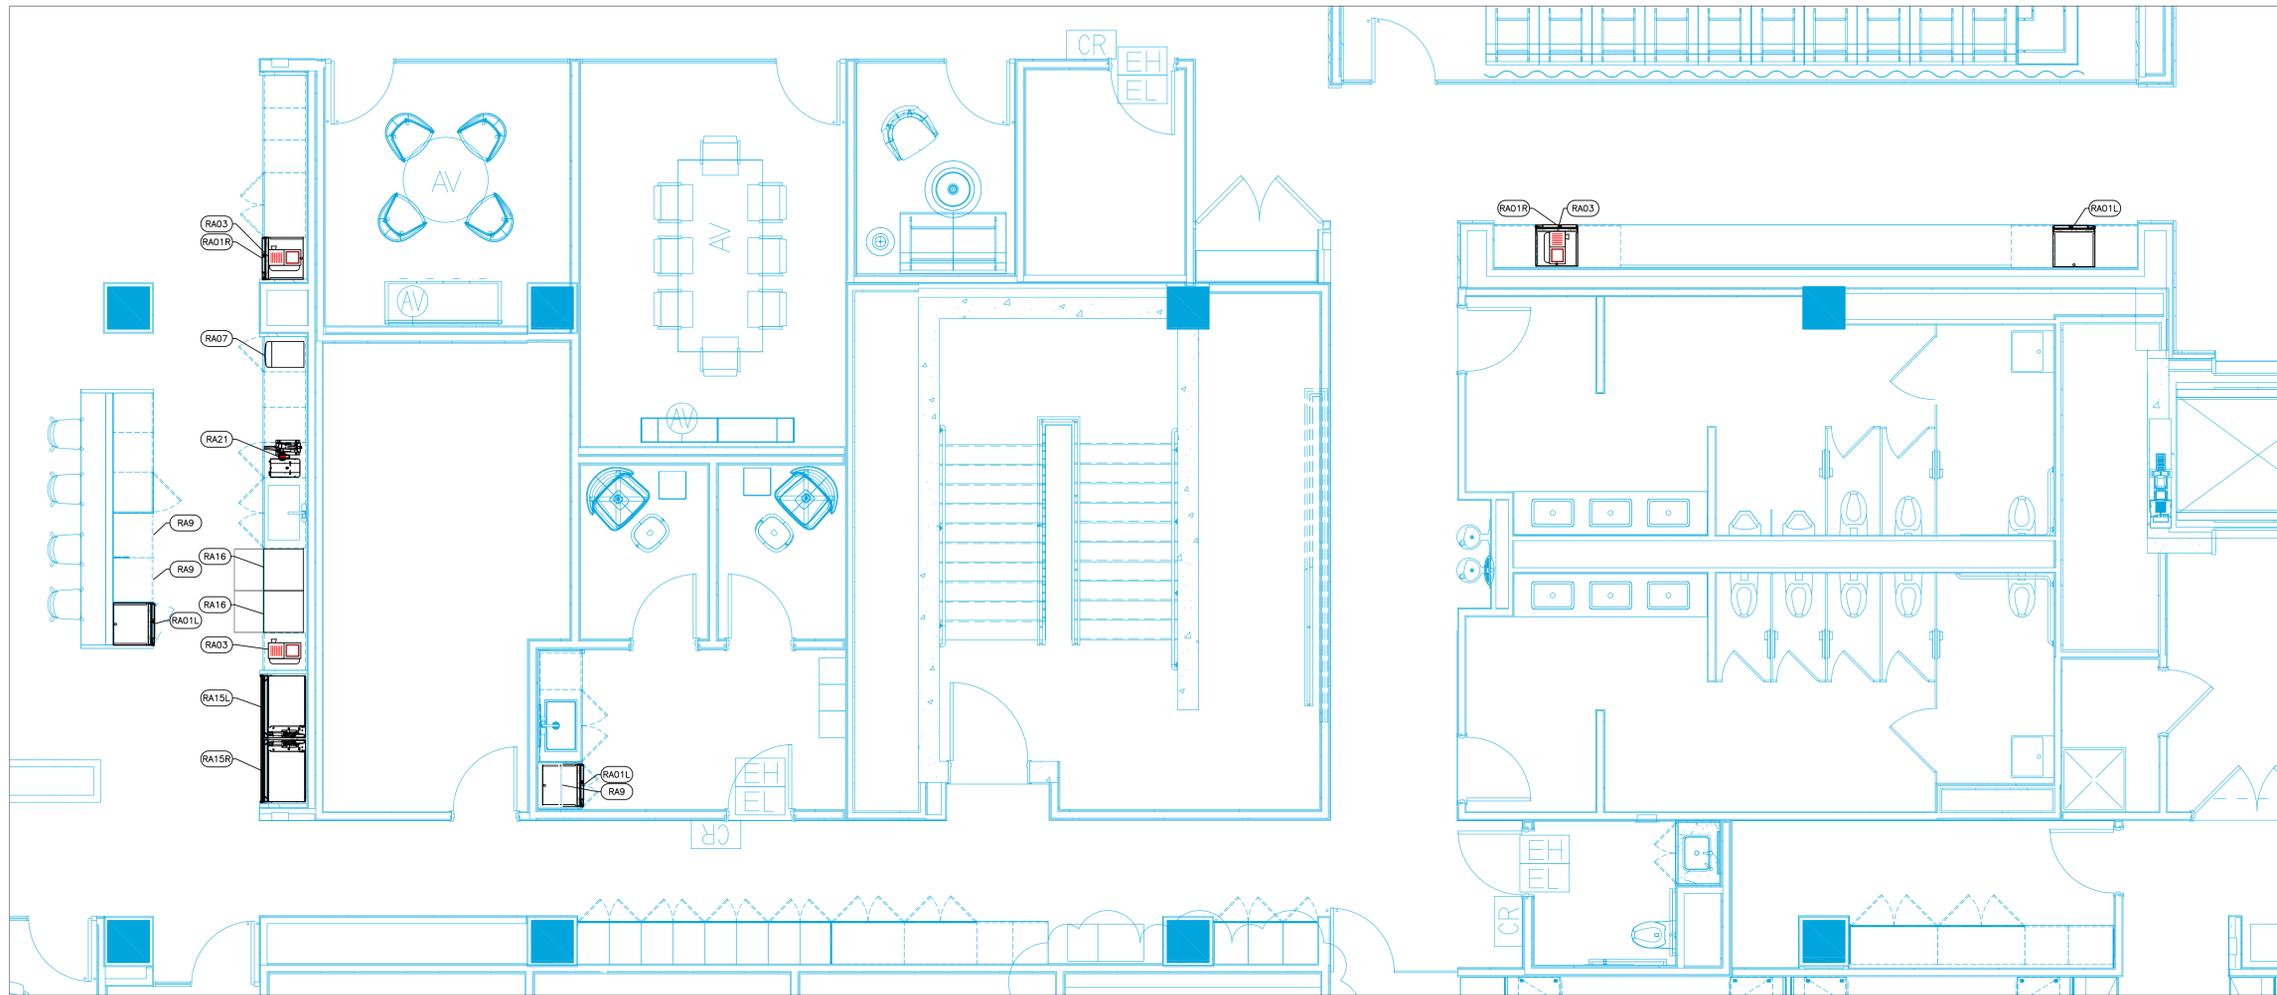

3rd Floor

EQUIPMENT SCHEDULE					
ItemNo	Category	Mfr	Model	Quantity	Equipment Remarks
RA01L	Refrigerator, Undercounter, Reach-In	Sub-Zero	DEU2450RADA-L	5	
RA01R	Refrigerator, Undercounter, Reach-In	Sub-Zero	DEU2450RADA-R	3	
RA2	Coffee Grinder	BUNN	35600.0020	2	
RA03	Espresso Cappuccino Machine	Bosch	TQU60703	7	
RA4	Coffee Tea Brewer	BUNN	52400.0000	2	
RA5	Cold Shelf	Hatco	CSU-48-F	1	
RA6	Ice & Water Dispenser	Hoshizaki	DCM-300BAH-OS	1	
RA07	Ice & Water Dispenser	Follett Products (Middleby)	7UD112A-NW-CL-ST-00	4	
RA8	Induction Range, Built-In / Drop-In	CookTek (Middleby)	660801	4	
RA9	Countertop Microwave Oven	GE	PCHK11S1WSS	4	
RA10	Microwave Oven, Wall	Bosch	HMB30155UC	4	
RA11	Display Case, Refrigerated, Self-Serve	Federal Industries	UCR6033S	1	
RA12	Rapid Cook Oven	ACP	MRX1BL	1	
RA13	Reach-In Freezer	Continental Refrigerator	1FSEN	1	
RA14	Reach-In Refrigerator	Continental Refrigerator	2RN	1	
RA15L	Refrigerator Freezer, Reach-In	Sub-Zero	CL3650UOL	4	
RA15R	Refrigerator Freezer, Reach-In	Sub-Zero	CL3650UOR	2	
RA16	Dishwasher, Undercounter	Miele	PFD102I	8	
RA17	Undercounter Refrigerator	Glastender	C1SL48-UC	1	
RA18	Water Filtration System, Parts & Accessories	Krowne	KR-HS3-KIT	1	
RA19	Deck Mount Faucet	Krowne	15-412L	1	
RA20	Work Table, Stainless Steel Top	Advance Tabco	TKMS-369	1	
	Weld-in Sink	Advance Tabco	TA-11A-2	1	
RA21	Water Dispensing System	Marco (Middleby)	FRIIA HCS	2	

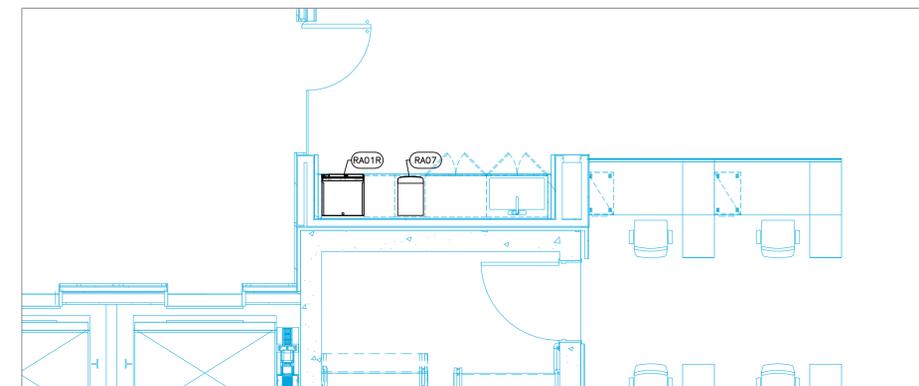

EQUIPMENT OVERVIEW

All Dimensions to be verified on the job site.
 Actual locations for floor drains, and any ventilating equipment to be determined by Engineer.
 Mechanical, Plumbing & Electrical to be checked and verified by Customers MEP Engineer.
 Remote Condensing Units to be located by Architect.
 Exhaust & Supply fans to be located by Architect.

Digital Bridge HQ
 Foodservice
 Delray Beach, FL




INTERNATIONAL INC.

2055 W 73rd Street, Miami, FL 33016
 Ph: (305)826-8696 Fax: (305)826-9131

No.	Revision/Issue	Date
1	Preliminary Layout	4-22-24
2	Updated backgrounds, and changes after comments	5-14-24
3	Changes after emailed comments.	5-20-24
4	Adjusted drawings to match Gensler Layout.	9-26-24

Date
May 09, 2025
 Drawn By
Dayne Gauntlett
 Scale
1/4" = 1'0"

Sheet
FS-1.3

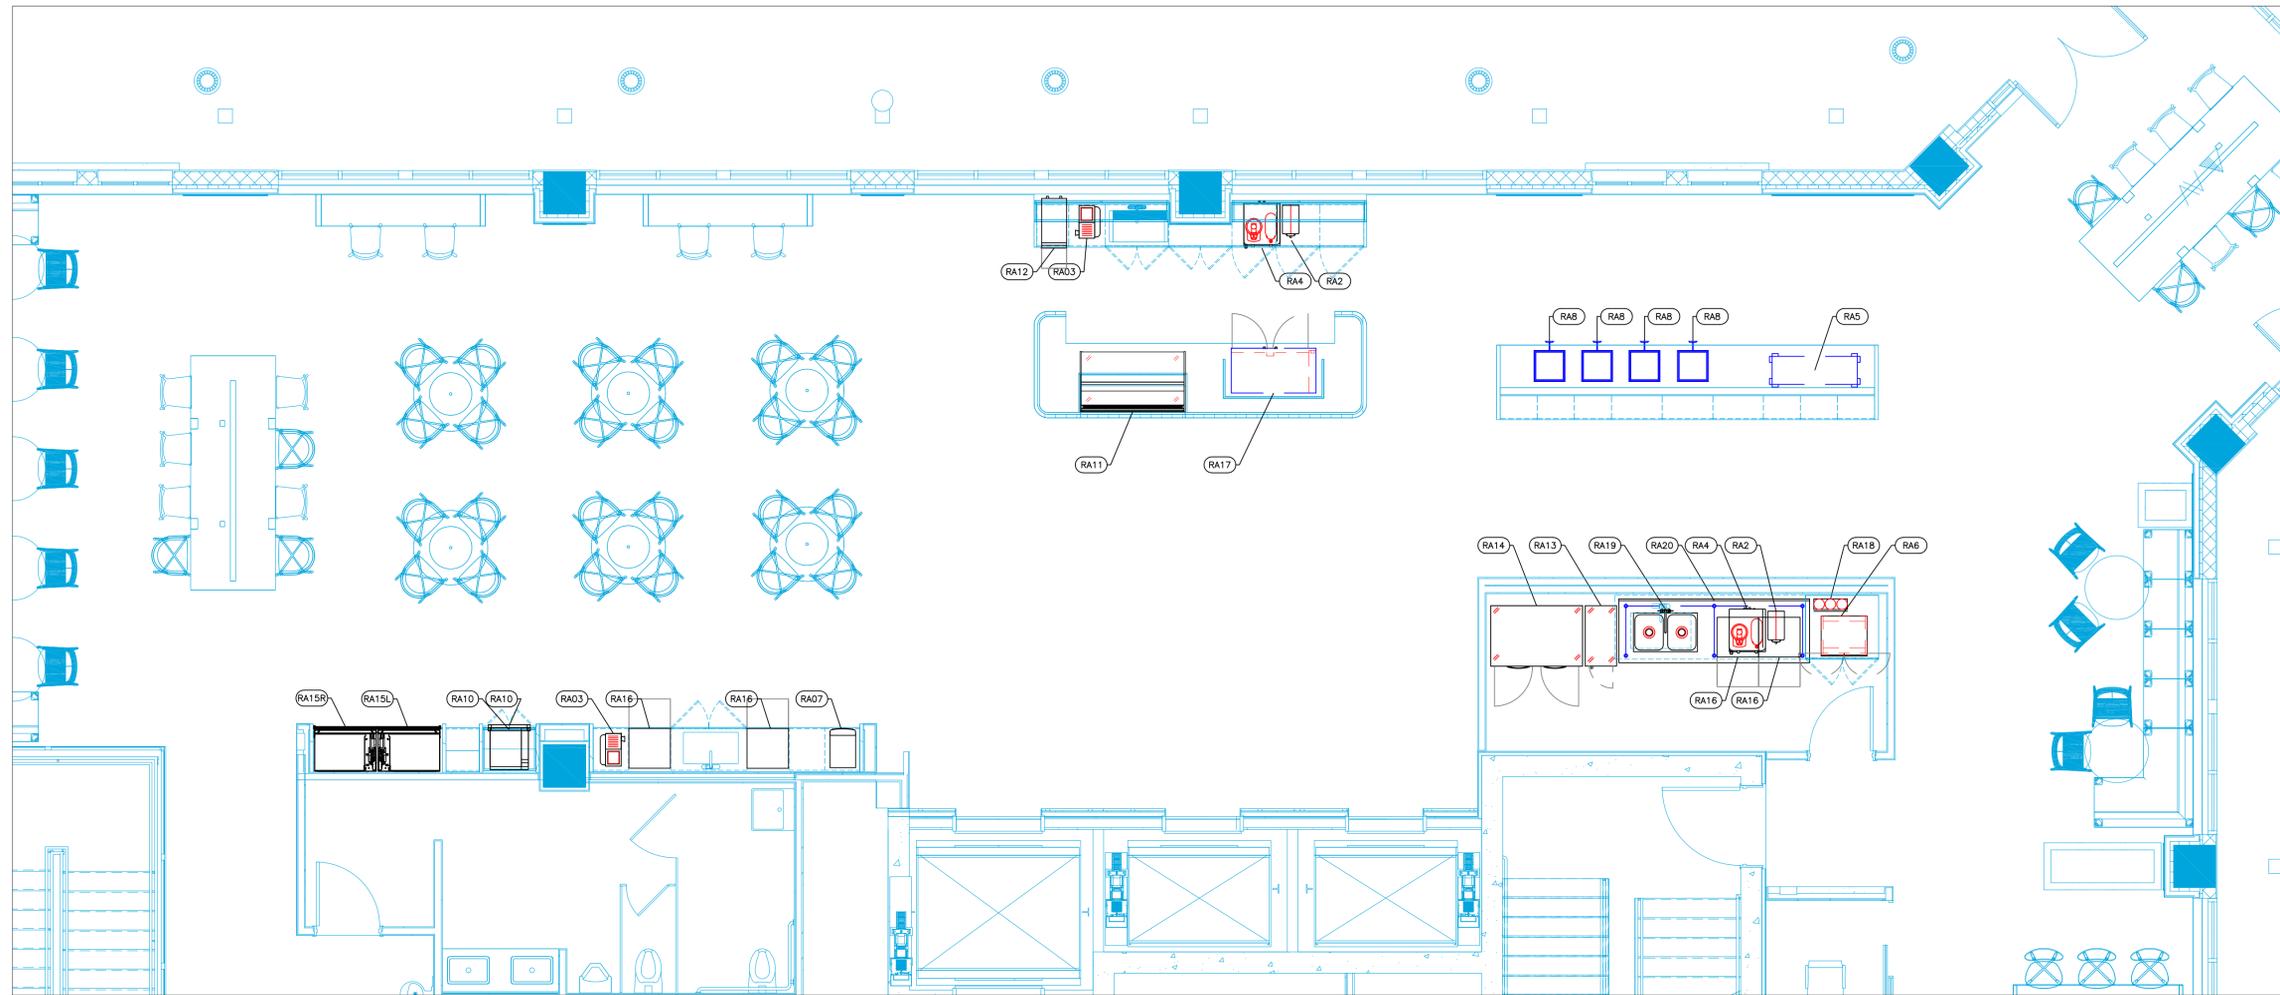

4th Floor

EQUIPMENT SCHEDULE					
ItemNo	Category	Mfr	Model	Quantity	Equipment Remarks
RA01L	Refrigerator, Undercounter, Reach-In	Sub-Zero	DEU2450RADA-L	5	
RA01R	Refrigerator, Undercounter, Reach-In	Sub-Zero	DEU2450RADA-R	3	
RA2	Coffee Grinder	BUNN	35600.0020	2	
RA03	Espresso Cappuccino Machine	Bosch	TQU60703	7	
RA4	Coffee Tea Brewer	BUNN	52400.0000	2	
RA5	Cold Shelf	Hatco	CSU-48-F	1	
RA6	Ice & Water Dispenser	Hoshizaki	DCM-300BAH-OS	1	
RA07	Ice & Water Dispenser	Follett Products (Middleby)	7UD112A-NW-CL-ST-00	4	
RA8	Induction Range, Built-In / Drop-In	CookTek (Middleby)	660801	4	
RA9	Countertop Microwave Oven	GE	PCHK11S1WSS	4	
RA10	Microwave Oven, Wall	Bosch	HMB30155UC	4	
RA11	Display Case, Refrigerated, Self-Serve	Federal Industries	UCR6033S	1	
RA12	Rapid Cook Oven	ACP	MRX1BL	1	
RA13	Reach-In Freezer	Continental Refrigerator	1FSEN	1	
RA14	Reach-In Refrigerator	Continental Refrigerator	2RN	1	
RA15L	Refrigerator Freezer, Reach-In	Sub-Zero	CL3650UOL	4	
RA15R	Refrigerator Freezer, Reach-In	Sub-Zero	CL3650UOR	2	
RA16	Dishwasher, Undercounter	Miele	PFD102I	8	
RA17	Undercounter Refrigerator	Glastender	C1SL48-UC	1	
RA18	Water Filtration System, Parts & Accessories	Krowne	KR-HS3-KIT	1	
RA19	Deck Mount Faucet	Krowne	15-412L	1	
RA20	Work Table, Stainless Steel Top	Advance Tabco	TKMS-369	1	
	Weld-in Sink	Advance Tabco	TA-11A-2	1	
RA21	Water Dispensing System	Marco (Middleby)	FRIIA HCS	2	

EQUIPMENT OVERVIEW

All Dimensions to be verified on the job site.
 Actual locations for floor drains, and any ventilating equipment to be determined by Engineer.
 Mechanical, Plumbing & Electrical to be checked and verified by Customers MEP Engineer.
 Remote Condensing Units to be located by Architect.
 Exhaust & Supply fans to be located by Architect.

Digital Bridge HQ
 Foodservice
 Delray Beach, FL



uni-source
 SUPPLY

INTERNATIONAL INC.

2055 W 73rd Street, Miami, FL 33016
 Ph: (305)826-8696 Fax: (305)826-9131

No.	Revision/Issue	Date
1	Preliminary Layout	4-22-24
2	Updated backgrounds, and changes after comments	5-14-24
3	Changes after emailed comments.	5-20-24
4	Adjusted drawings to match Gensler Layout.	9-26-24

Date

May 09, 2025

Drawn By

Dayne Gauntlett

Scale

1/4" = 1'0"

Sheet

FS-1.4