

**Baymahni - Beach Club
Kitchen & Bar
Exuma, Bahamas**

BAYMAHNI



INTERNATIONAL INC.


2055 W 73rd Street, Miami, FL 33016

Ph: (305)826-8696 Fax: (305)826-9131

2	Owner Comments Changes to Ice, Bar Refrigeration	2-9-25
3	Owner Comments +1 Fryer, +1 Bar Workstation	2-22-25
4	Switched 6,7,9 to Future, Griddle, modular chef table.	3-13-25
5	Added Equipment MEP Information.	4-16-25
No.	Revision/Issue	Date

Date
April 16, 2025
Drawn By
Dayne Gauntlett
Scale
1/2" = 1'0"

Sheet
FS-1.2

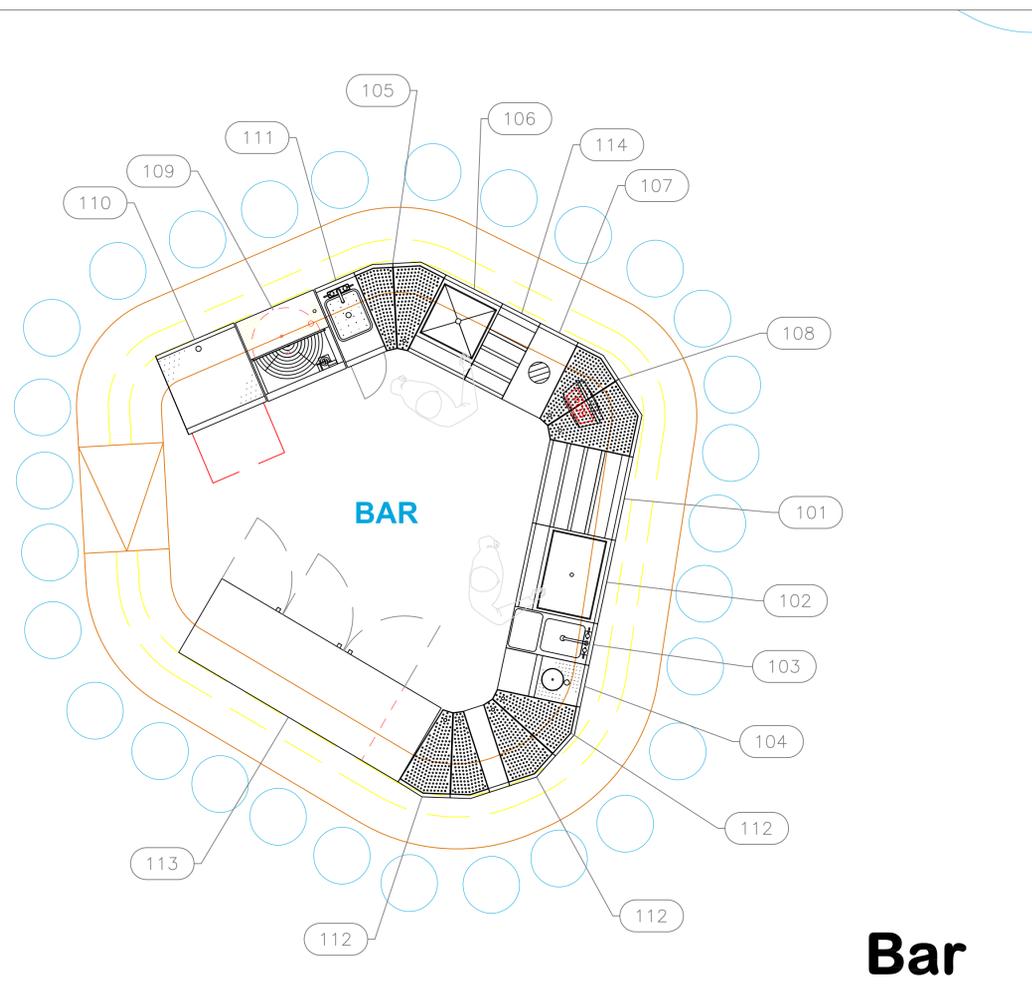

Bar

EQUIPMENT SCHEDULE					
ItemNo	Category	Mfr	Model	Quantity	Equipment Remarks
101	Bottle Storage Unit	Glastender	LDA-24S	1	
102	Ice Bin	Glastender	IBA-24-CP10-ED	1	
103	Underbar Mixology Sink Unit	Glastender	MFS-12	1	
104	Blender Station	Glastender	DBSA-12-RF	1	
105	Corner Angle Filler	Glastender	CIWB-20	1	
		Glastender	CIWB-30	1	
106	Ice Bin	Glastender	IBA-18-ED	1	
107	Underbar Add-On Unit	Glastender	DWB-12	1	
108	Corner Angle Filler	Glastender	CIWB-30	1	
		Glastender	CIWB-45	1	
109	Glasswasher, Undercounter / Underbar	Glastender	GW24	1	Future
110	Glass Rack	Glastender	DBGR-24-RS	1	
111	Waste Cabinet	Glastender	SWB-12-C	1	
112	Corner Angle Filler	Glastender	CIWB-30	3	
		Glastender	CIWB-20	1	
113	Back Bar Cabinet, Refrigerated	Glastender	C1FL72	1	
114	Bottle Storage Unit	Glastender	LDA-12S	1	

EQUIPMENT LAYOUT

All Dimensions to be verified on the job site.
Actual locations for floor drains, and any ventilating equipment to be determined by Engineer.
Mechanical, Plumbing & Electrical to be checked and verified by Customers MEP Engineer.
Remote Condensing Units to be located by Architect.
Exhaust & Supply fans to be located by Architect.