



EQUIPMENT OVERVIEW

All Dimensions to be verified on the job site.
 Actual locations for floor drains, and any ventilating equipment to be determined by Engineer.
 Mechanical, Plumbing & Electrical to be checked and verified by Customers MEP Engineer.
 Remote Condensing Units to be located by Architect.
 Exhaust & Supply fans to be located by Architect.

Ani Private Resorts
 Main House
 Anguilla




INTERNATIONAL INC.

2055 W 73rd Street, Miami, FL 33016
 Ph: (305)826-8696 Fax: (305)826-9131

No.	Revision/Issue	Date
3	Added Elevations.	11-13-24
4	Added Heat Lamps, shelving, table.	11-19-24
5	Combined cooking equipment stands #45.1	11-21-24
6	Removed Show Kitchen Items, and Added Wall Cabinets 37.1	11-26-24

Date
Nov 26, 2024
 Drawn By
Dayne Gauntlett
 Scale
1/8" = 1'0"

Sheet
SD-1.0

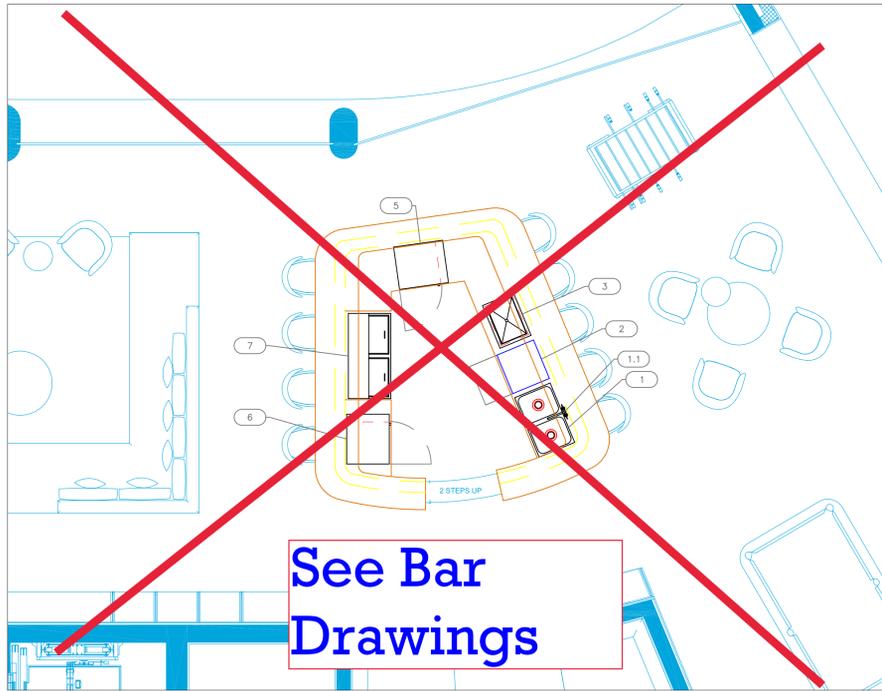

See Bar Drawings

Bar



Kitchen

EQUIPMENT SCHEDULE					
ItemNo	Category	Mfr	Model	Quantity	Equipment Remarks
1	Weld-in Sink	Advance Tabco	TA-11B-2	1	
1.1	Deck Mount Faucet	Krowne	15-410L	1	
2	Dishwasher, Undercounter	Miele	PFD-101U	1	
3	Drop-In Ice Bin	Glastender	DI-HB24	1	
5	Back Bar Cabinet, Refrigerated	Glastender	C1SL28	1	
6	Back Bar Cabinet, Refrigerated	Glastender	C1SL28	1	
7	Bottle Cooler	Glastender	ST48-S	1	
25	Work Table, Stainless Steel Top	Advance Tabco	KMS-3012	1	
	Weld-in Sink	Advance Tabco	TA-11J	1	
25.1	Deck Mount Faucet	Krowne	15-410L	1	
30	Soiled Dishtable	Advance Tabco	DTS-S70-48R-X	1	
30.1	Pre-Rinse Faucet Assembly	Krowne	17-108WL	1	
31	Dishwasher, Door Type, Ventless	Jackson WWS	TEMPSTAR VENTLESS (VER)	1	
32	Clean Dishtable	Advance Tabco	DTC-S70-36L-X	1	
33.1	Shelving Unit, Wire	Quantum	WR63-2448GY	1	
34	Dish Cabinet	Advance Tabco	DC-186	1	
34.1	Wall Cabinet	Advance Tabco	WCH-15-48	3	
35	Refrigerated Work Top	True Mfg. - General Foodservice	TWT-67-HC	2	
35.1	Shelving, Wall Mounted	Advance Tabco	WS-10-120-16	2	
36	Ice Maker, Cube-Style	Hoshizaki	KML-700MAJ	1	
	Ice Bin for Ice Machines	Hoshizaki	B-500SF	1	
36.1	Water Filtration System, Parts & Accessories	Krowne	KR-HS3-KIT	1	
37	Refrigerated Work Top	Continental Refrigerator	RA68SNBS	2	
37.1	Wall Cabinet	Advance Tabco	WCH-15-48	2	
38	Microwave Oven	ACP	RMS10TSA	1	
39	Decorative Lamp	Hatop	DL-700	1	
40	Work Table, Stainless Steel Top	Advance Tabco	KMS-247	6	
41	Range, 36", 6 Open Burners	Imperial (Middleby)	IR-6-C	1	
42	Main Hood	Captive-Aire	HOOD	1	
42.1	Exhaust Fan	Captive-Aire	EF	1	
42.2	Supply Fan	Captive-Aire	SF	1	
43	Griddle, Gas, Countertop	Imperial (Middleby)	ITG-36	1	
43.1	Shelving, Wall Mounted	Advance Tabco	DT21-6	1	
44	Work Table, with Prep Sink(s)	Advance Tabco	KMS-11B-306R	1	
44.1	Deck Mount Faucet	Krowne	15-410L	1	
44.2	Shelving, Wall Mounted	Advance Tabco	WS-12-72-16	1	
45	Gas Countertop Fryer	Star (Middleby)	630FF	1	
45.1	Equipment Stand, for Countertop Cooking	Advance Tabco	EG-306	1	
46	Combi Oven, Gas	RATIONAL	ICP 6-HALF LP 120V 1 PH (LM100BG)	1	
	Equipment Stand, Oven	RATIONAL	60.31.086	1	
47	Security Unit	Quantum	1860-63SECP-2	1	
48	Reach-In Refrigerator	True Mfg. - General Foodservice	T-49-HC	1	
48.1	Reach-In Freezer	True Mfg. - General Foodservice	T-49F-HC	1	

Ani Private Resorts
Main House
Anguilla

ANI
PRIVATE RESORTS

uni-source
SUPPLY

INTERNATIONAL INC.
2055 W 73rd Street, Miami, FL 33016
Ph: (305)826-8696 Fax: (305)826-9131

3	Added Elevations.	11-13-24
4	Added Heat Lamps, shelving, table.	11-19-24
5	Combined cooking equipment stands #45.1	11-21-24
6	Removed Show Kitchen Items, and Added Wall Cabinets 37.1	11-26-24
No.	Revision/Issue	Date

Date
Nov 26, 2024


Drawn By
Dayne Gauntlett

Scale
1/4" = 1'0"

Sheet
MH-1.1

EQUIPMENT LAYOUT


All Dimensions to be verified on the job site.
Actual locations for floor drains, and any ventilating equipment to be determined by Engineer.
Mechanical, Plumbing & Electrical to be checked and verified by Customers MEP Engineer.
Remote Condensing Units to be located by Architect.
Exhaust & Supply fans to be located by Architect.

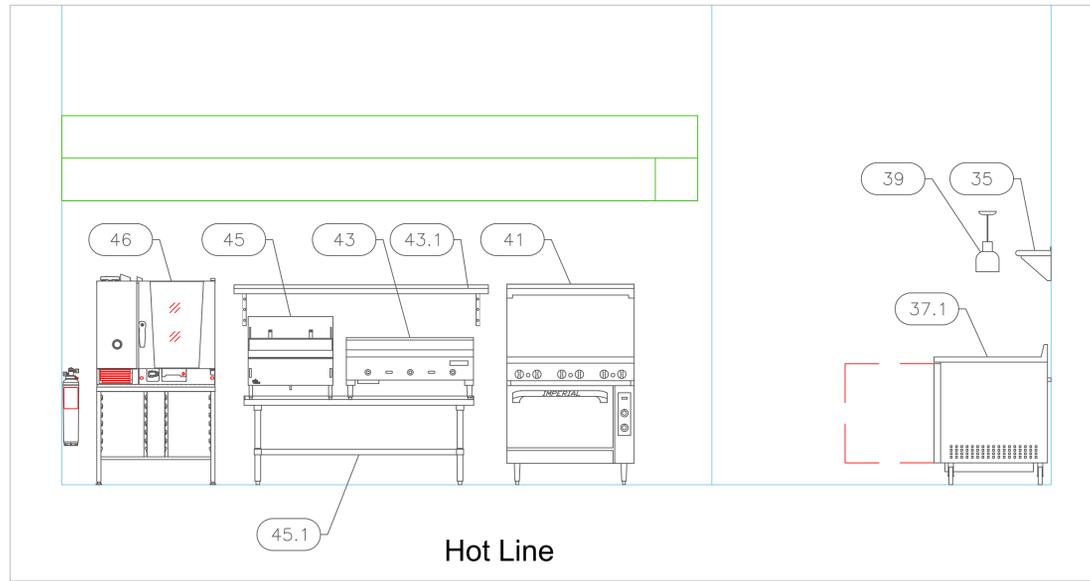


Hot Line




Area Adjacent
Hot Line

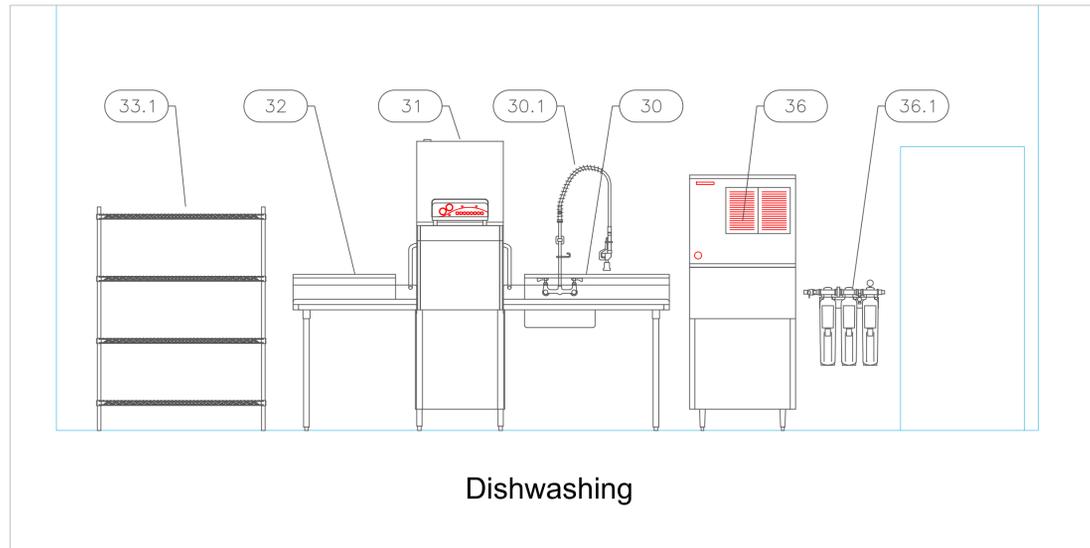

Dishwashing

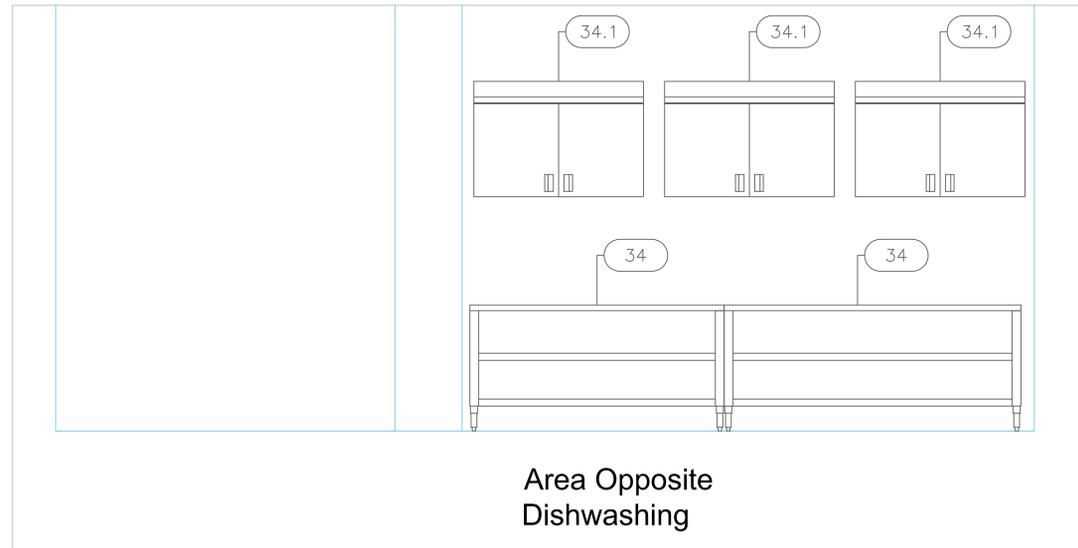

Area Opposite
Dishwashing

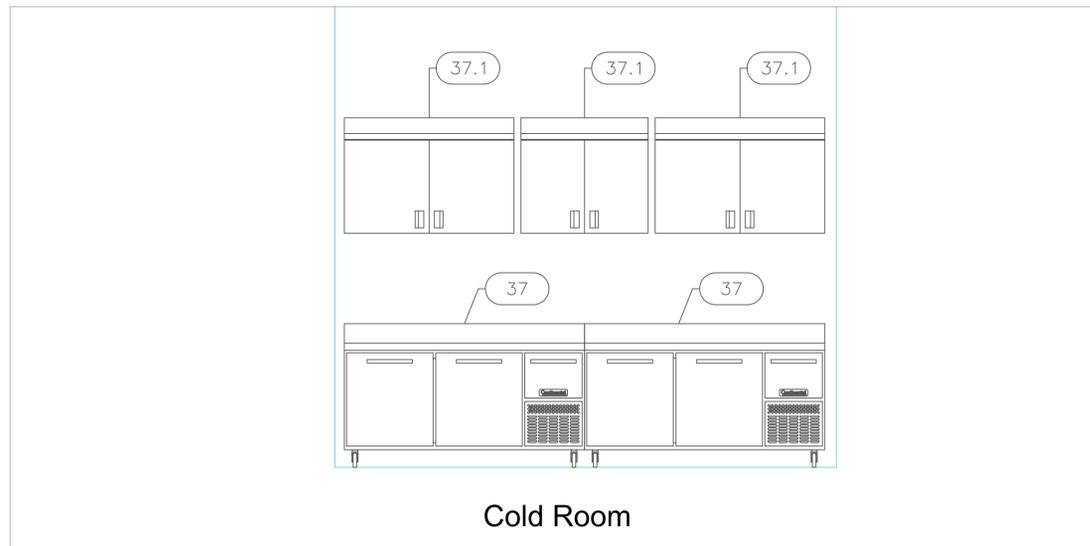

Cold Room

Ani Private Resorts
Main House
Anguilla

INTERNATIONAL INC.

2055 W 73rd Street, Miami, FL 33016
Ph: (305)826-8696 Fax: (305)826-9131

3	Added Elevations.	11-13-24
4	Added Heat Lamps, shelving, table.	11-19-24
5	Combined cooking equipment stands #451.	11-21-24
6	Removed Show Kitchen Items, and Added Wall Cabinets 37.1	11-26-24
No.	Revision/Issue	Date

Date
Nov 26, 2024
Drawn By
Dayne Gauntlett
Scale
1/2" = 1'

Sheet
MH-5.1