

Petite St. Vincent
Wine Room
St. Vincent & the Grenadines



uni-source
SUPPLY
INTERNATIONAL INC.






2055 W 73rd Street, Miami, FL 33016
Ph: (305)826-8696 Fax: (305)826-9131

1	Preliminary Layout	8-28-25
2		
3		
4		
No.	Revision/Issue	Date

Date
Aug 28, 2025
Drawn By
Dayne Gauntlett
Scale
1/2" = 1'0"

Sheet
WR-1.0

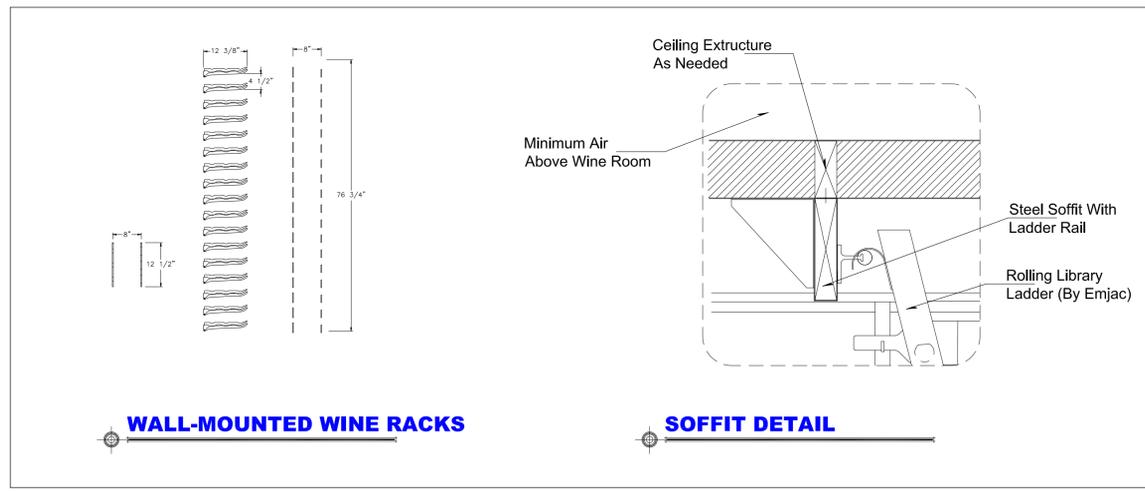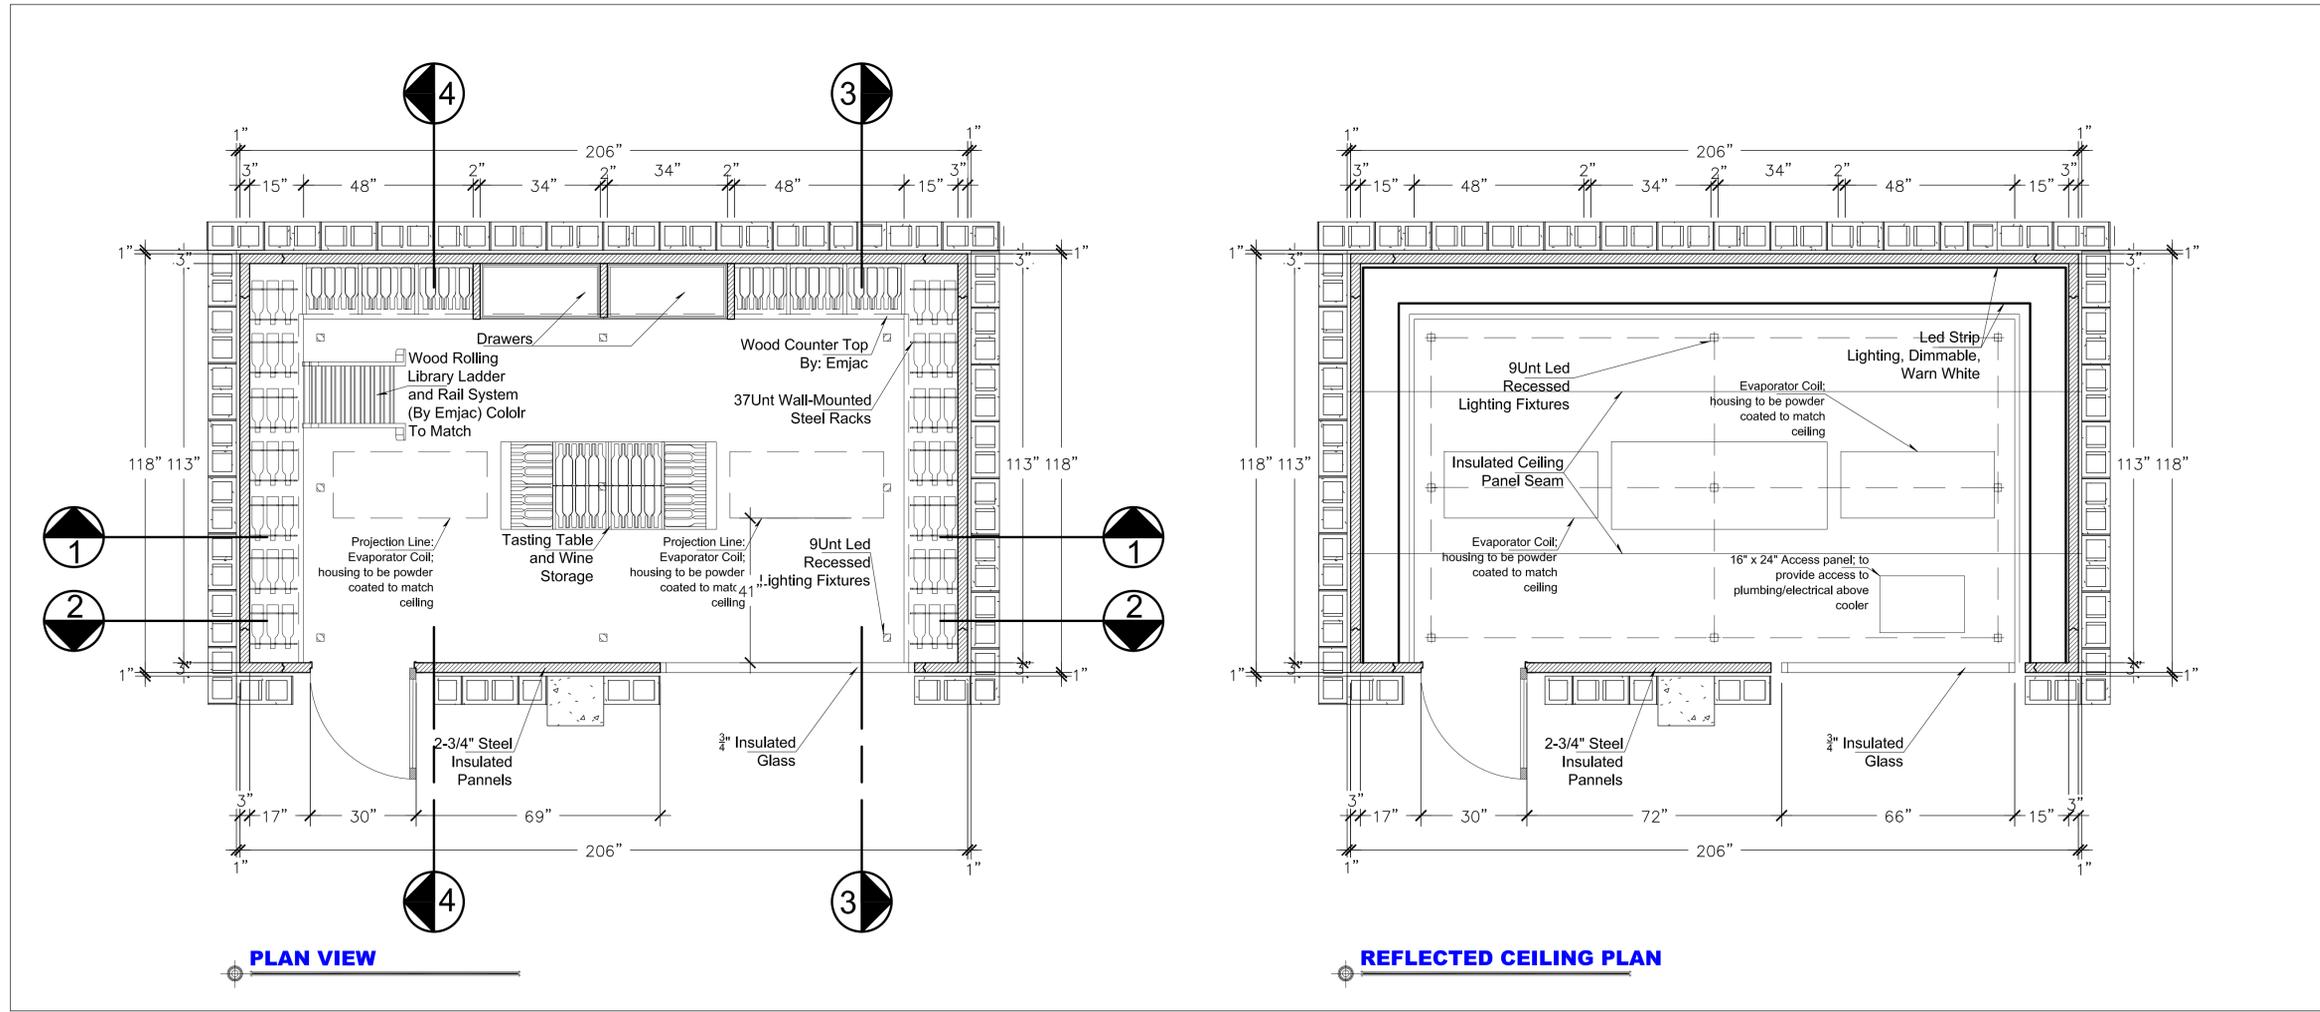

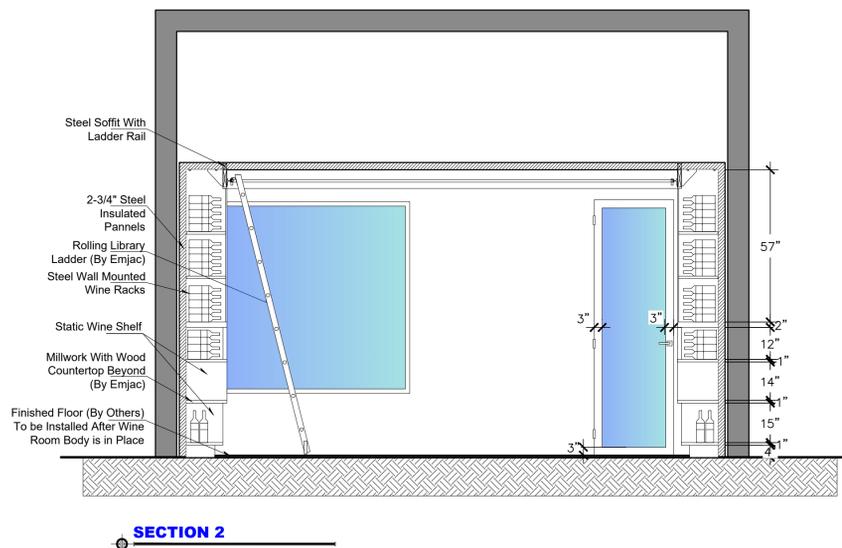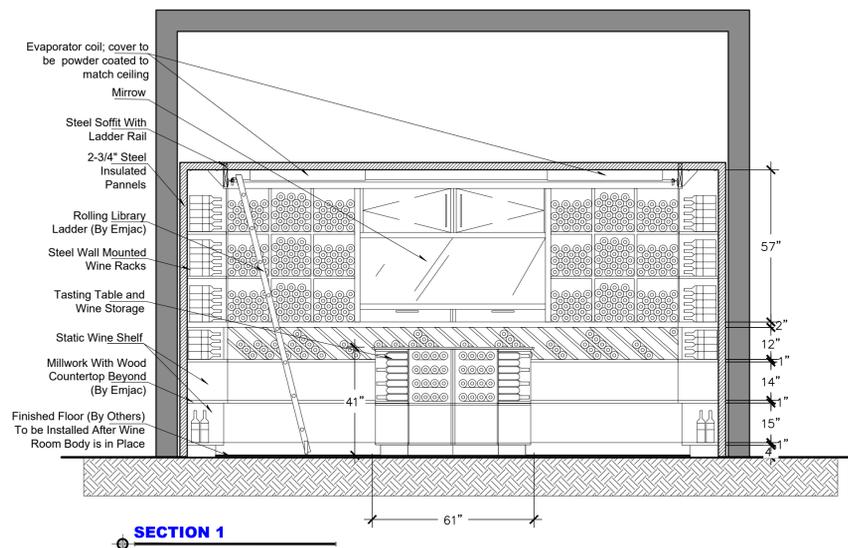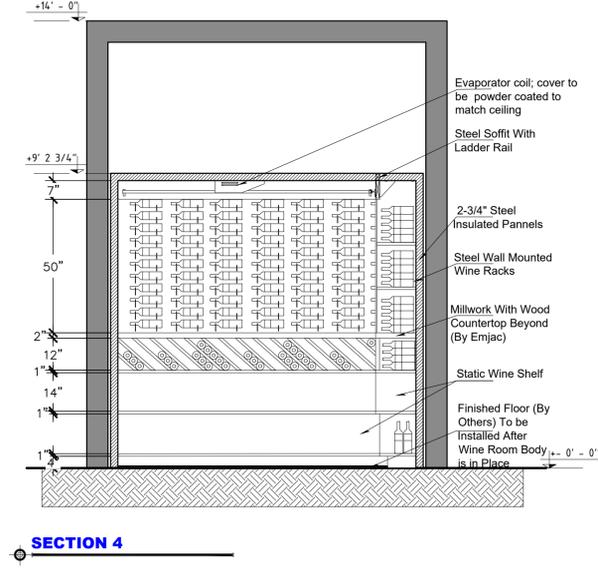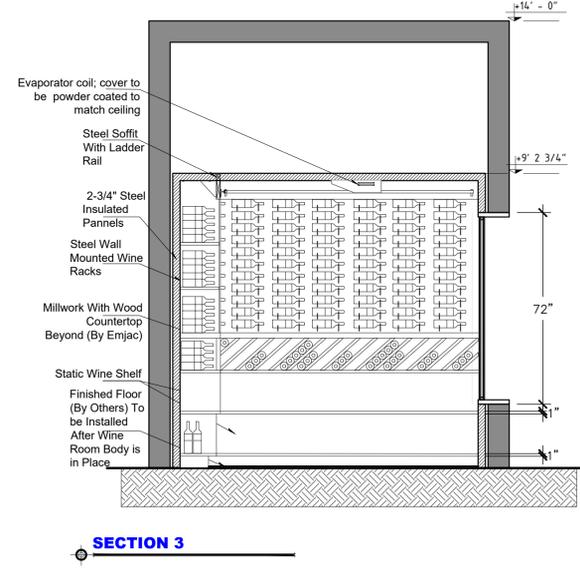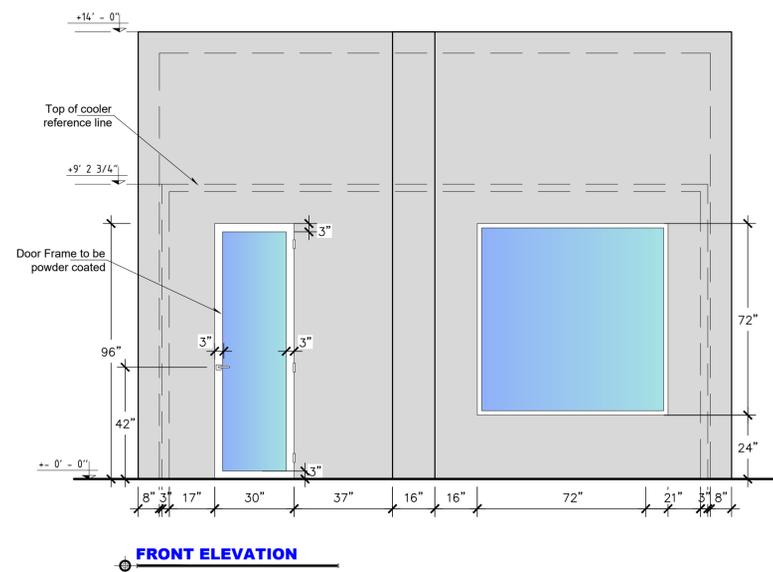


Petite St. Vincent
Wine Room
St. Vincent & the Grenadines

2055 W 73rd Street, Miami, FL 33016
Ph: (305)826-8696 Fax: (305)826-9131

1	Preliminary Layout	8-28-25
2		
3		
4		
No.	Revision/Issue	Date


Date
Aug 28, 2025
Drawn By
Dayne Gauntlett
Scale
3/8" = 1'0"

Sheet
WR-2.0

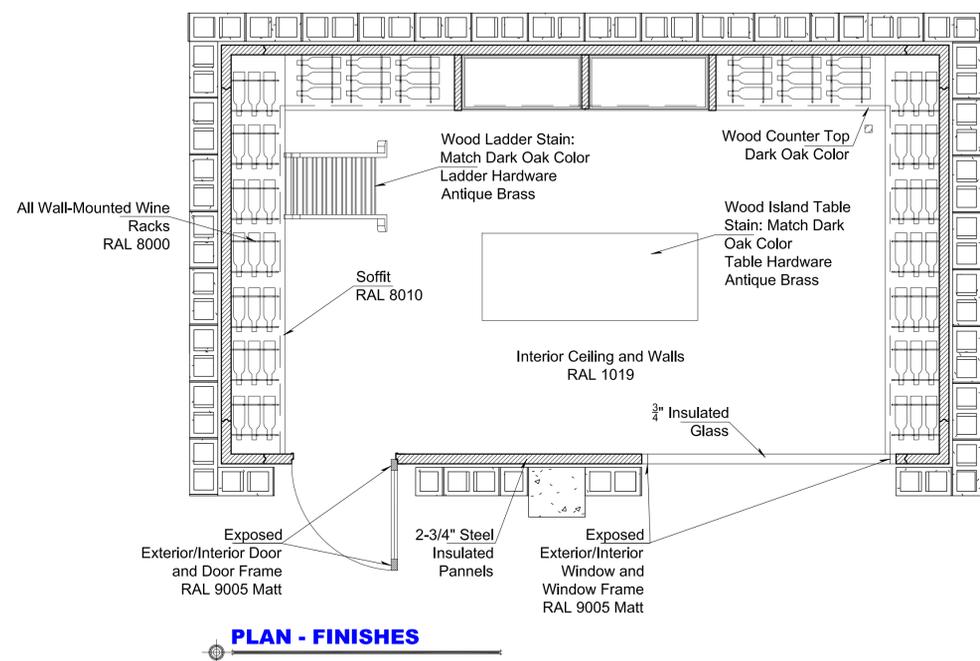

PLAN - FINISHES

POWDER COATING FINISHES

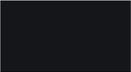	
RAL 8000 Furniture Hardware	RAL 1019
	
RAL 8014	RAL 9005 Matt

OTHER FINISHES

	
Dark Oak	Antique Brass (Ladder Hardware)

**Petite St. Vincent
Wine Room
St. Vincent & the Grenadines**



INTERNATIONAL INC.

2055 W 73rd Street, Miami, FL 33016
Ph: (305)826-8696 Fax: (305)826-9131

1	Preliminary Layout	8-28-25
2		
3		
4		
No.	Revision/Issue	Date

Date
Aug 28, 2025
 Drawn By
Dayne Gauntlett
 Scale
1/2" = 1'0"

Sheet
WR-3.0