
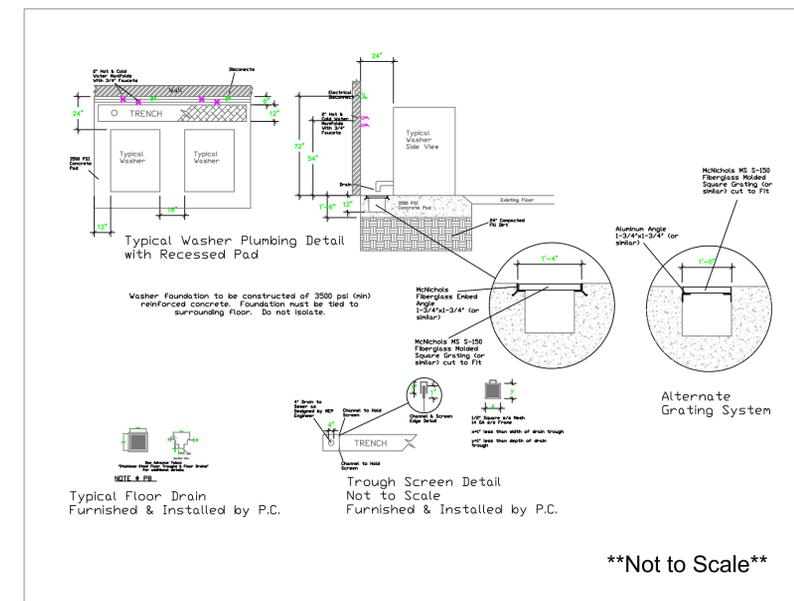


# Laundry

## EQUIPMENT SCHEDULE

ItemNo	Category	Mfr	Model	Quantity	Equipment Remarks
1	Hand Sink	Advance Tabco	7-PS-55	1	
2	One (1) Compartment Sink	Advance Tabco	FC-1-1620-18L	1	
2.1	Wall / Splash Mount Faucet	Krowne	14-810L	1	
3	Work Table, Stainless Steel Top	Advance Tabco	GLG-488	1	
4	Cabinet Hard Mount Washer Extractor	UNIMAC	UCT060	3	
5	Drying Tumbler	UNIMAC	UT075	3	
6	Cart, Laundry	Steele	092010	3	
7	Commercial Homestyle Washer	SPEQUE	LFNE5BSP	1	
8	Vacuum Board	EuroFinish	PND-2500A	1	
8.1	Mini Boiler & Iron	EuroFinish	MVP-35B	1	
9	Garment Rack	R&B	704	2	
10	Shelving Unit, All Plastic	Quantum	QP186074VS-5	7	
11	Flatwork Ironer	CMV	GF1600X120	1	
12	Utility Press	Forenta	42HE	1	
99	Chemical Pump	Ecolab	CHEM	3	

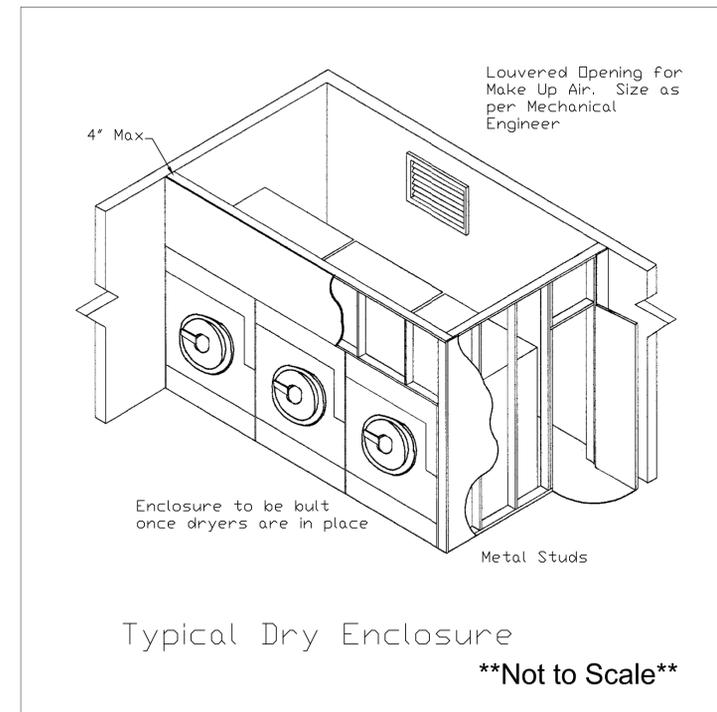

# EQUIPMENT LAYOUT

All Dimensions to be verified on the job site.  
 Actual locations for floor drains, and any ventilating equipment to be determined by Engineer.  
 Mechanical, Plumbing & Electrical to be checked and verified by Customers MEP Engineer.  
 Remote Condensing Units to be located by Architect.  
 Exhaust & Supply fans to be located by Architect.

**Ellipse Laundry**  
 Providenciales, T&C

ELLIPSE | TURKS & CAICOS  
*Grace By*

**uni-source SUPPLY**  
 INTERNATIONAL INC.

2055 W 73rd Street, Miami, FL 33016  
 Ph: (305)826-8696 Fax: (305)826-9131

1	Preliminary Layout	2-19-25
2		
3		
4		
No.	Revision/Issue	Date

Date  
**Feb 19, 2025**  
 Drawn By  
**Dayne Gauntlett**  
 Scale  
**1/4" = 1'0"**

Sheet  
**FS-1.0**