



Level 1 Bar

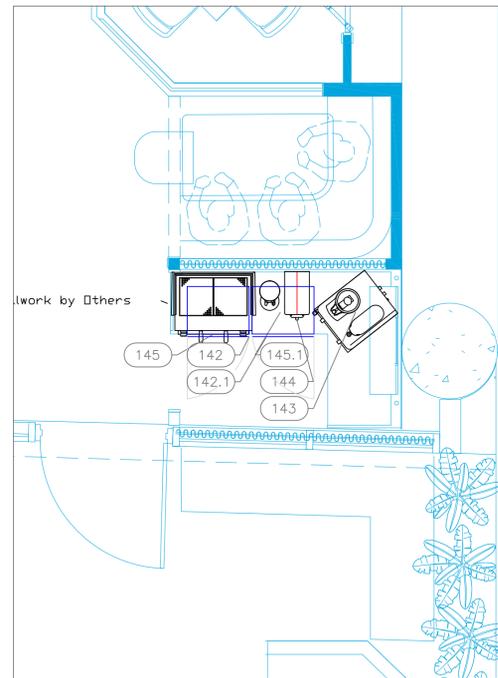


Level 1 Beverage

EQUIPMENT SCHEDULE					
ItemNo	Category	Mfr	Model	Quantity	Equipment Remarks
101	Ice Bin with Sink combo Unit	Eurobar	EBMSSP48	2	
102	Underbar Sink Units	Eurobar	EBCDS12	2	
103	Trash Receptacle, Cabinet Style	Eurobar	EBTBC12	2	
104	Work Center	Eurobar	EBPOS18	1	
105	Underbar Sink Units	Eurobar	EBHS12	1	
110	Glasswasher, Undercounter / Underbar	Jackson WWS	DELTA HT-E-SEER-S	1	By Owner/Operator
114	Back Bar Cabinet, Refrigerated	Glastender	C1SB48	1	
114.1	Curb	Custom Fab	Q1812B-114.1	1	
115	Back Bar Cabinet, Refrigerated	Glastender	C1SB48	2	
116	Glass Froster	Glastender	F1SB24	1	
DR-117	DRINK RAIL	Custom Fab	Q2028E- 117	1	
131	Ice Maker, Cube-Style	Manitowoc	IRT0620A	1	
	Ice Bin for Ice Machines	Manitowoc	D420	1	
131.1	Water Filtration System, Parts & Accessories	Krowne	KR-HS3-KIT	1	
142	Undercounter Refrigerator	Summit	SDHR2444PNR	1	
142.1	Undercounter Refrigerator	Summit	SDHR2444PNRLHD	1	
143	Coffee Tea Brewer	BUNN	52400.0100	1	By Owner
144	Coffee Grinder	BUNN	35600.0020	1	By Owner
145	Espresso Cappuccino Machine	Grindmaster-UNIC-Crathco	EPIC 2 WHITE	1	By Owner/Operator
145.1	Coffee Grinder	Grindmaster-UNIC-Crathco	CDE37SW	1	By Owner/Operator

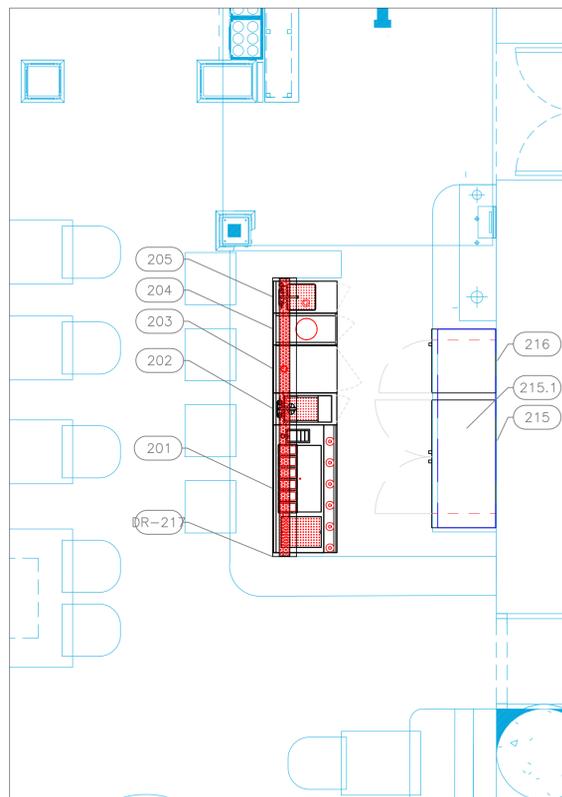

Level 2 Bar

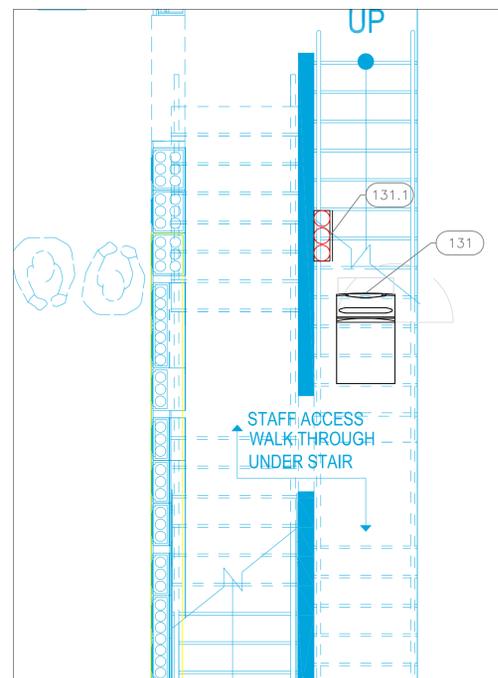

Ice Machine Under Stairs

EQUIPMENT SCHEDULE					
ItemNo	Category	Mfr	Model	Quantity	Equipment Remarks
201	Ice Bin with Sink combo Unit	Eurobar	EBMSSP48	1	
202	Underbar Sink Units	Eurobar	EBCDS12	1	
203	Work Center	Eurobar	EBPOS18	1	
204	Trash Receptacle, Cabinet Style	Eurobar	EBTBC12	1	
205	Underbar Sink Units	Eurobar	EBHS12	1	
215	Back Bar Cabinet, Refrigerated	Glastender	C1SB48	1	
215.1	Curb	Custom Fab	Q1812B-215.1	1	
216	Glass Froster	Glastender	F1SB24	1	
DR-217	DRINK RAIL	Custom Fab	Q2028E- 217	1	

EQUIPMENT LAYOUT

All Dimensions to be verified on the job site.
 Actual locations for floor drains, and any ventilating equipment to be determined by Engineer.
 Mechanical, Plumbing & Electrical to be checked and verified by Customers MEP Engineer.
 Remote Condensing Units to be located by Architect.
 Exhaust & Supply fans to be located by Architect.

The FlatIron Room
Foodservice
 Miami, Florida



INTERNATIONAL INC.

2055 W 73rd Street, Miami, FL 33016
 Ph: (305)826-8696 Fax: (305)826-9131

9	Moved Ice Machine Under Stairs	4-29-25
10	Hand Sinks, Bev Area Refrigeration, Drink Rails	6-04-25
11	Added general measurements	11-25-25
12	Added Drink Rail	01-07-26
No.	Revision/Issue	Date

Date
Jan 7, 2026
 Drawn By
Dayne Gauntlett
 Scale
3/8" = 1'0"

Sheet
FS-1.2