




INTERNATIONAL INC.

2055 W 73rd Street, Miami, FL 33016
 Ph: (305)826-8696 Fax: (305)826-9131


3	Added Equipment MEP Information.	4-04-25
4	Added Bar Equipment and modifications	9-09-25
5	Added Modifications to equipment	9-12-25
6	Made kitchen changes as discussed, Added Sports Bar	9-15-25
No.	Revision/Issue	Date

Date
Sept 15, 2025
 Drawn By
Dayne Gauntlett
 Scale
1/2" = 1'0"

Sheet
FS-1.1

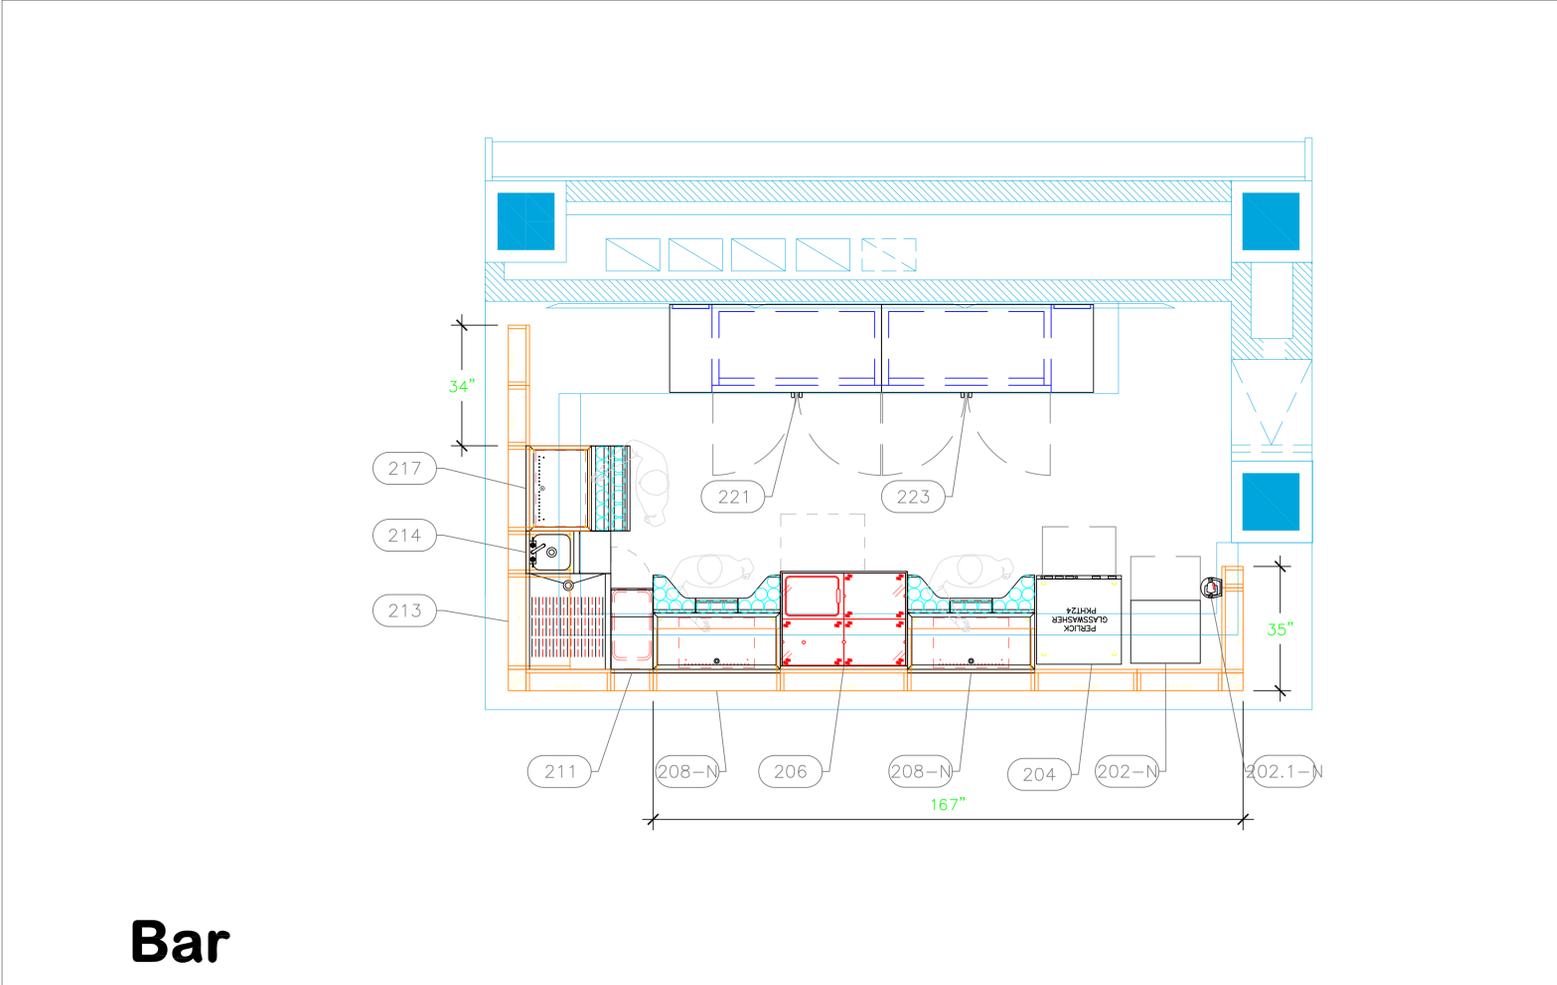

Bar

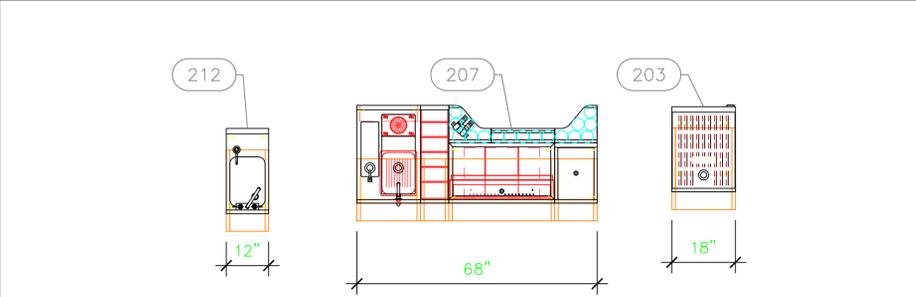

Old Equipment not being used.

EQUIPMENT LAYOUT

All Dimensions to be verified on the job site.
 Actual locations for floor drains, and any ventilating equipment to be determined by Engineer.
 Mechanical, Plumbing & Electrical to be checked and verified by Customers MEP Engineer.
 Remote Condensing Units to be located by Architect.
 Exhaust & Supply fans to be located by Architect.

EQUIPMENT SCHEDULE					
ItemNo	Category	Mfr	Model	Quantity	Equipment Remarks
202-N	Ice Maker with Bin, Cube-Style	Hoshizaki	IM-50BAA-LM	1	
202.1-N	Water Filtration System, Parts & Accessories	Krowne	KR-HS1-KIT	1	
203	Drainboard	Perlick	TSF18SC	1	Existing Bar
204	Glasswasher, Undercounter / Underbar	Perlick	PKHT24	1	Existing Bar
206	Refrigerated Work Top	Perlick	BBS36C	1	Existing Bar
207	Ice Bin with Sink combo Unit	Perlick	PTE68-A	1	Existing Bar
208-N	Ice Bin	Perlick	TSC36IC10	2	
211	Trash Receptacle	Perlick	TS12TRA	1	Existing Bar
212	Hand Sink	Perlick	TSF12HS	1	Existing Bar
213	Custom Corner	Perlick	CM1701011-27000C6	1	Existing Bar
214	Blender Station	Perlick	TSF12BS	1	Existing Bar
217	Ice Bin	Perlick	TS24IC-EC10	1	Existing Bar
221	Back Bar Cabinet, Refrigerated	Perlick	BBS60	1	Existing Bar
223	Back Bar Cabinet, Refrigerated	Perlick	BBS60	1	Existing Bar
224-N	Modular Bar System	Perlick	MBS	40	