



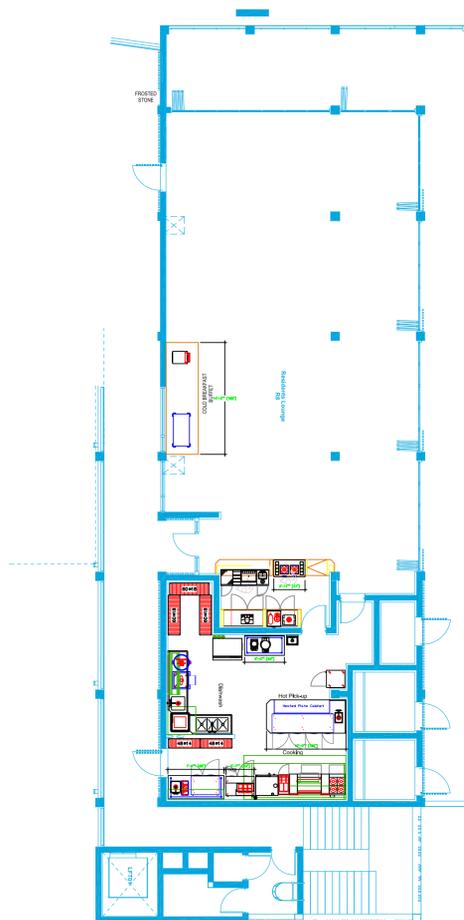

Pool

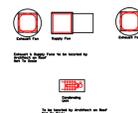

Roof top



EQUIPMENT OVERVIEW

All Dimensions to be verified on the job site.
 Actual locations for floor drains, and any ventilating equipment to be determined by Engineer.
 Mechanical, Plumbing & Electrical to be checked and verified by Customers MEP Engineer.
 Remote Condensing Units to be located by Architect.
 Exhaust & Supply fans to be located by Architect.

Ellipse Grace Bay
 Phase II
 Providenciales, T&C

ELLIPSE



INTERNATIONAL INC.

2055 W 73rd Street, Miami, FL 33016

Ph: (305)826-8696 Fax: (305)826-9131

| No. | Revision/Issue | Date |
|-----|--|----------|
| 1 | Preliminary Layout | 7-07-25 |
| 2 | Pool - Walk-in, Choc. Room Roof - Buffet, Dishwashing | 11-19-25 |
| 3 | Update after Chef Review. | 2-11-26 |
| 4 | Minor update after Chef Review. | 2-12-26 |

Date
Feb 12, 2026
 Drawn By
Dayne Gauntlett
 Scale
3/32" = 1'0"

Sheet
FS-1.0