


# Overview

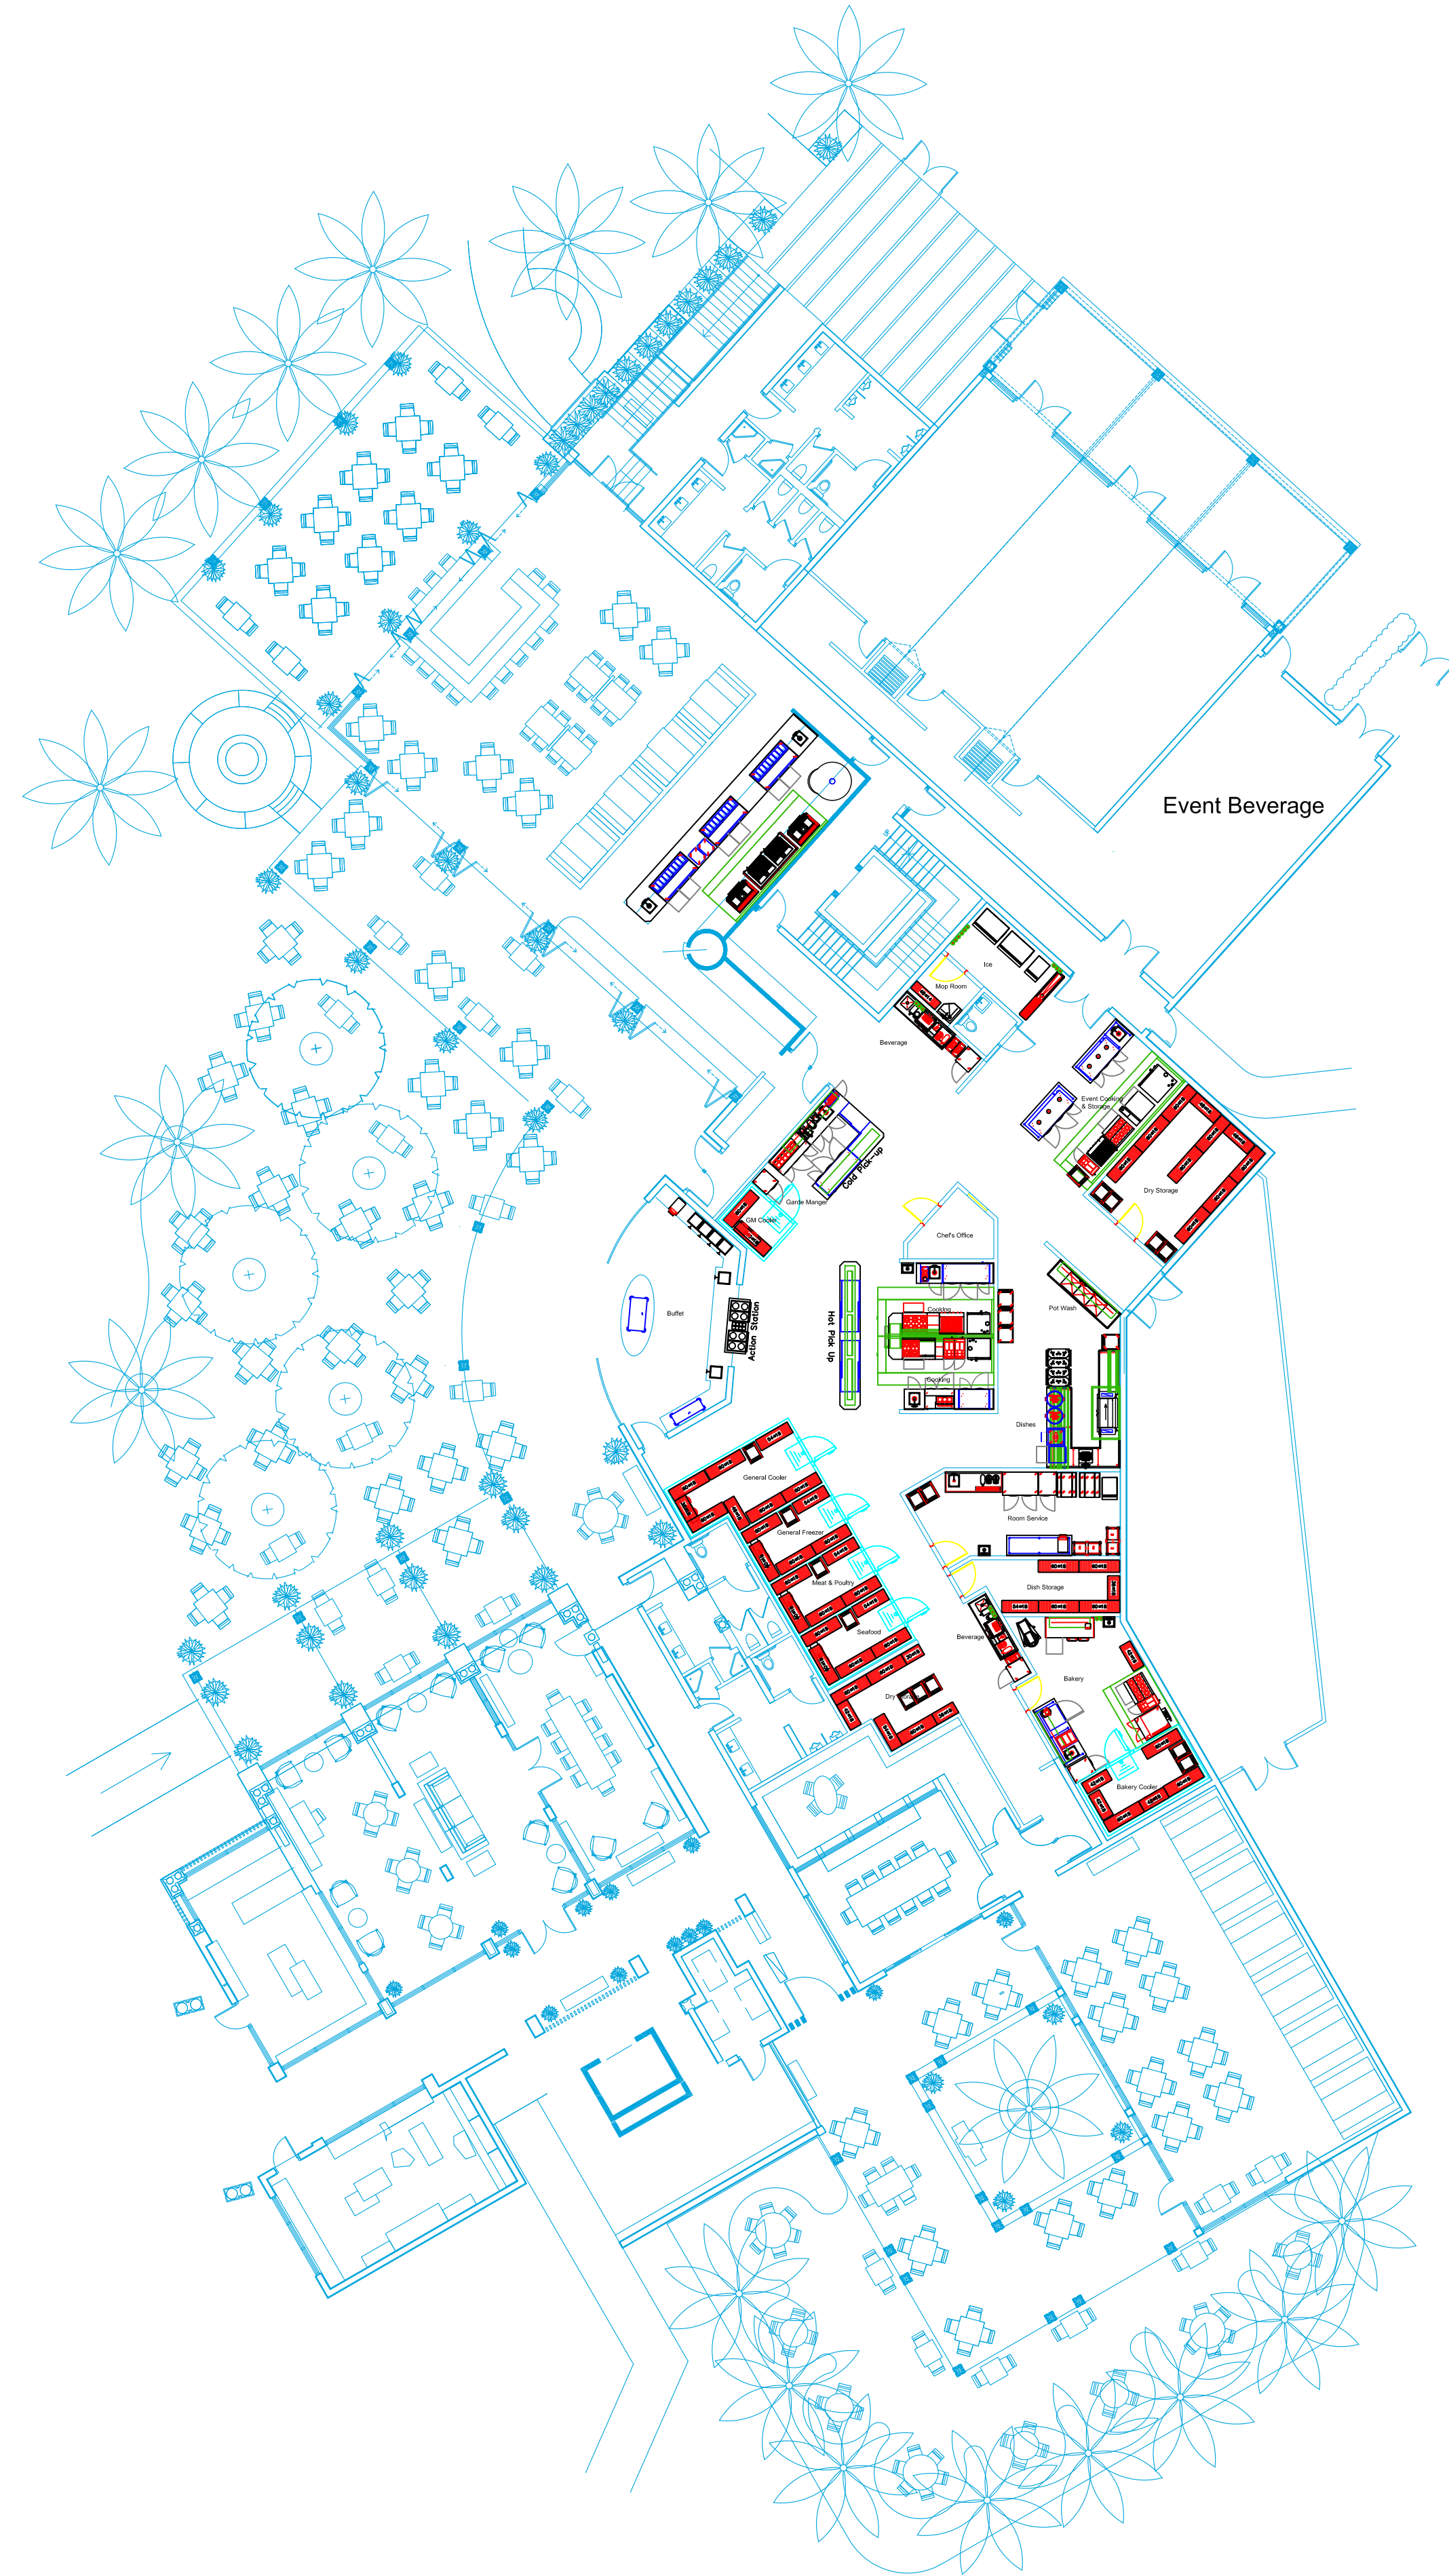

**Anantara**  
**Main Building**  
**North of Turks & Caicos**



INTERNATIONAL INC.  
 2055 W 73rd Street, Miami, FL 33016  
 Ph: (305)826-8696 Fax: (305)826-9131

1	Preliminary Layout	4-06-26
2		
3		
4		
No.	Revision/Issue	Date

Date  
**April 06, 2026**  
 Drawn By  
**Dayne Gauntlett**  
 Scale  
**1/16" = 1'0"**

Sheet  
**FS-1.0**

Anantara  
Main Building  
North of Turks & Caicos

**uni-source**  
SUPPLY  
INTERNATIONAL INC.  
2055 W 73rd Street, Miami, FL 33016  
Ph: (305)826-8696 Fax: (305)826-9131

1	Preliminary Layout	4-06-26
2		
3		
4		
No.	Revision/Issue	Date


Date  
**April 06, 2026**  
Drawn By  
**Dayne Gauntlett**  
Scale  
**3/16" = 1'0"**


Sheet  
**FS-1.1**

Item No.	Category	Qty	Model	Quantity	Equipment Remarks	Unit	Special
1	Ice Maker, Cube-Style	1	MA500SAB	4		ea	
1.1	Water Filtration System, Parts & Accessories	1	RT100	2		ea	
2	Ice Flaker	1	RT100	1		ea	
2.1	Water Filtration System, Parts & Accessories	1	KRH1334T	1		ea	
3	Food Knopf	1	RT100	1		ea	
7	Mop Sink	1	SLP442GF	1		ea	
7.1	Sanitary Faucet	1	1617	1		ea	
8	Shaking Line, Wire	1	WTA-14480V	1		ea	
11	Beverage Counter	1	BEV30-96L-GR	1		ea	
12	Research Refrigerator	1	FR1000	1		ea	
13	Coffee Tea Brewer	1	12400-0100	1		ea	
13.1	Coffee Dispenser	1	12400-0100	1		ea	
14	Espresso Cappuccino Machine	1	UNDEKA A2 COMPACT	1		ea	
14.1	Coffee Grinder	1	GRINDING BREAKER	1		ea	
15	Hot Water Dispenser	1	12400-0100	1		ea	
16	Water Filtration System, Parts & Accessories	1	KRH1334T	1		ea	
21	Bulk Hood	1	BULK HOOD	1		ea	
21.1	Exhaust Fan	1	E-FAN	1		ea	
21.2	Supply Fan	1	S-FAN	1		ea	
22	Control Oven, Gas	1	RATIONAL	1		ea	
23	Tilting Sheet Baking Pan, Electric	1	RATIONAL	1		ea	
24	Range, 30" 4 Open Burners	1	Imperial (Midbody)	1		ea	
25	Charbroiler, Gas, Countertop	1	Imperial (Midbody)	1		ea	
26	Gas Floor Fryer	1	Imperial (Midbody)	1		ea	
27	Work Table, Stainless Steel Top	1	Advanta Tabco	1		ea	
27.1	Decorative Lamp	1	12400-0100	1		ea	
27.2	Deck Mount Faucet	1	12400-0100	1		ea	
28	Work Table, Stainless Steel Top	1	Advanta Tabco	1		ea	
28.1	Decorative Lamp	1	12400-0100	1		ea	
29	Undercounter Refrigerator	1	RAG68N4J	1		ea	
30	Undercounter Refrigerator	1	RAG68N4J	1		ea	
31	Bun / Sheet Pan Rack	1	PRD30-3W	1		ea	
41	Three (3) Compartment Sink	1	F-C-3-2424-24RL	1		ea	
41.1	Overhead	1	12400-0100	1		ea	
41.2	Overhead	1	12400-0100	1		ea	
42	Hand Sink	1	12400-0100	1		ea	
42.1	Hand Sink	1	12400-0100	1		ea	
42.2	Pre-Rinse Faucet Assembly	1	12400-0100	1		ea	
43	Dishwasher, Conveyor Type	1	CL442CWR-BUL-DUP	1		ea	
44	Clean Standoff	1	CL442CWR-BUL-DUP	1		ea	
44.1	Drainable Sinking Shelf	1	DFC430-37L	1		ea	
45	Dish Cart / Dolly	1	ADCS480	2		ea	
46	Rack Dolly	1	CD202RH110	4		ea	
47	Exhaust Hood	1	COOKLINE HOOD	1		ea	
47.1	Exhaust Fan	1	E-FAN	1		ea	
61	Garage Manager Table	1	TABLE	1		ea	
61.1	Deck Mount Faucet	1	12400-0100	1		ea	
61.2	Overhead	1	12400-0100	1		ea	
62	Waffle Cooker	1	WALCIN	1		ea	
62.1	Evaporator for Cooker	1	EVAP-C	1		ea	Included
62.2	Remote Condensing Unit for Cooker	1	COND-C	1		ea	Included
63	Undercounter Refrigerator	1	RAG68N4J	1		ea	
64	Sanitary / Salad Preparation Refrigerator	1	RAG68N4J	1		ea	
65	Research Refrigerator	1	FR1000	1		ea	
66	Food Floor Fryer	1	Imperial (Midbody)	1		ea	
67	Food Processor, Benchtop / Countertop	1	EDGE15-11	1		ea	
68	Planetary Mixer	1	W587L	1		ea	
81	Undercounter Refrigerator	1	RAG68N4J	1		ea	
82	Counter	1	COU100	1		ea	
82.1	Deck Mount Faucet	1	12400-0100	1		ea	
83	Hand Sink	1	12400-0100	1		ea	
84	Counter	1	COU100	1		ea	
85	Hand Lamp	1	12400-0100	1		ea	
85.1	Undercounter Refrigerator	1	RAG68N4J	1		ea	
86	Counter	1	COU100	1		ea	
87	Counter	1	COU100	1		ea	
87.1	Deck Mount Faucet	1	12400-0100	1		ea	
87.2	Sanitary / Salad Preparation Refrigerator	1	RAG68N4J	1		ea	
91	Main Hood	1	MAIN HOOD	1		ea	
91.1	Exhaust Fan	1	E-FAN	1		ea	
91.2	Supply Fan	1	S-FAN	1		ea	
92	Control Oven, Gas	1	RATIONAL	1		ea	
93	Gas Floor Fryer	1	Imperial (Midbody)	1		ea	
94	Range, 48" 4 Open Burners, 24" Griddle	1	Jade (Midbody)	2		ea	
95	Spreader	1	12400-0100	1		ea	
96	Custom Island Superstructure	1	12400-0100	1		ea	
96.1	Stallmaster Broiler, Gas	1	JBR-35GRM	1		ea	
97	Range, 30" 4 Open Burners	1	Jade (Midbody)	1		ea	
98	Spreader	1	12400-0100	1		ea	
99	Range, 30" Charbroiler	1	JBR-35GRM	1		ea	
111	Beverage Counter	1	BEV30-96L-GR	1		ea	
111.1	Deck Mount Faucet	1	12400-0100	1		ea	
112	Research Refrigerator	1	FR1000	1		ea	
113	Coffee Tea Brewer	1	12400-0100	1		ea	
113.1	Coffee Dispenser	1	12400-0100	1		ea	
114	Espresso Cappuccino Machine	1	UNDEKA A2 COMPACT	1		ea	
114.1	Coffee Grinder	1	GRINDING BREAKER	1		ea	
115	Hot Water Dispenser	1	12400-0100	1		ea	
116	Water Filtration System, Parts & Accessories	1	KRH1334T	1		ea	
121	Room Service	1	12400-0100	1		ea	
122	Cabinet, Hand Lill	1	SP15-700X	12		ea	
122.1	Dolly Cart	1	12400-0100	2		ea	
122.2	Research Refrigerator	1	FR1000	1		ea	
124	Research Refrigerator	1	FR1000	1		ea	
125	Beverage Counter	1	BEV30-96L-GR	1		ea	
126	Ice Maker, Cube-Style	1	MA500SAB	1		ea	
127	Work Table, Stainless Steel Top	1	Advanta Tabco	1		ea	
128	Hand Sink	1	12400-0100	1		ea	
129	Conveyor Toaster	1	TO-800	1		ea	
130	Thermal Server, Brew-Thru	1	BUINN	2		ea	
131	Hot Coffee Dispenser	1	12400-0100	1		ea	
132	Bun / Sheet Pan Rack	1	PRD30-3W	2		ea	
141	Bakery Hood	1	BAKERY HOOD	1		ea	
141.1	Exhaust Fan	1	E-FAN	1		ea	
141.2	Supply Fan	1	S-FAN	1		ea	
142	Convection Oven / Proofer, Electric	1	Imperial (Midbody)	1		ea	
143	Gas Floor Fryer	1	Imperial (Midbody)	1		ea	
144	Water Filtration System, Parts & Accessories	1	KRH1334T	1		ea	
145	Work Table, Bakers Top	1	Advanta Tabco	1		ea	
145.1	Ingruent Sh	1	12400-0100	2		ea	
145.2	Overhead	1	12400-0100	2		ea	
146.1	Portion Scale	1	12400-0100	1		ea	
146.2	Research Refrigerator	1	FR1000	1		ea	
147	Hand Sink	1	12400-0100	1		ea	
148	Work Table, Stainless Steel Top	1	Advanta Tabco	1		ea	
148.1	Deck Mount Faucet	1	12400-0100	1		ea	
148.2	Overhead	1	12400-0100	1		ea	
148.3	Blind Cabinet Freezer, Undercounter	1	12400-0100	1		ea	
148.4	Bun / Sheet Pan Rack	1	PRD30-3W	1		ea	
148.5	Planetary Mixer	1	W587L	1		ea	
149	Planetary Mixer	1	W587L	1		ea	
150	Waffle Cooker	1	WALCIN	1		ea	
150.1	Evaporator for Cooker	1	EVAP-C	1		ea	Included
150.2	Remote Condensing Unit for Cooker	1	COND-C	1		ea	Included
151	Shaking Line, All Plastic	1	Quantum	3		ea	
152	Shaking Line, All Plastic	1	Quantum	3		ea	
153	Bun / Sheet Pan Rack	1	PRD30-3W	2		ea	
161	Shaking Line, All Plastic	1	Quantum	4		ea	
171	Waffle Cooker	1	WALCIN	1		ea	
171.1	Evaporator for Cooker	1	EVAP-C	1		ea	Included
171.2	Remote Condensing Unit for Cooker	1	COND-C	1		ea	Included
171.3	Evaporator for Freezer	1	EVAP-F	1		ea	Included
171.4	Remote Condensing Unit for Freezer	1	COND-F	1		ea	Included
172	Evaporator for Cooker	1	EVAP-C	1		ea	Included
172.1	Remote Condensing Unit for Cooker	1	COND-C	1		ea	Included
172.2	Bun / Sheet Pan Rack	1	PRD30-3W	4		ea	Included
173	Shaking Line, All Plastic	1	Quantum	17		ea	
174	Shaking Line, All Plastic	1	Quantum	3		ea	
175	Bun / Sheet Pan Rack	1	PRD30-3W	3		ea	
181	Shaking Line, All Plastic	1	Quantum	4		ea	
182	Bun / Sheet Pan Rack	1	PRD30-3W	4		ea	
215	Show Hood	1	SHOW HOOD	1		ea	
215.1	Exhaust Fan	1	E-FAN	1		ea	
215.2	Supply Fan	1	S-FAN	1		ea	
230	Cart Shelf	1	12400-0100	1		ea	
231	Cart Shelf	1	12400-0100	1		ea	
232	Blufft Warmer	1	12400-0100	6		ea	
233	Conveyor Toaster	1	TO-800	1		ea	
234	Inclusion Rings, Bulk-In / Drop-In	1	12400-0100	4		ea	
234.1	Cart for Inclusion Units	1	12400-0100	1		ea	

**EQUIPMENT LAYOUT**

All Dimensions to be verified on the job site.  
Actual locations for floor drains, and any ventilating equipment to be determined by Engineer.  
Mechanical, Plumbing & Electrical to be checked and verified by Customers MEP Engineer.  
Remote Condensing Units to be located by Architect.  
Exhaust & Supply fans to be located by Architect.

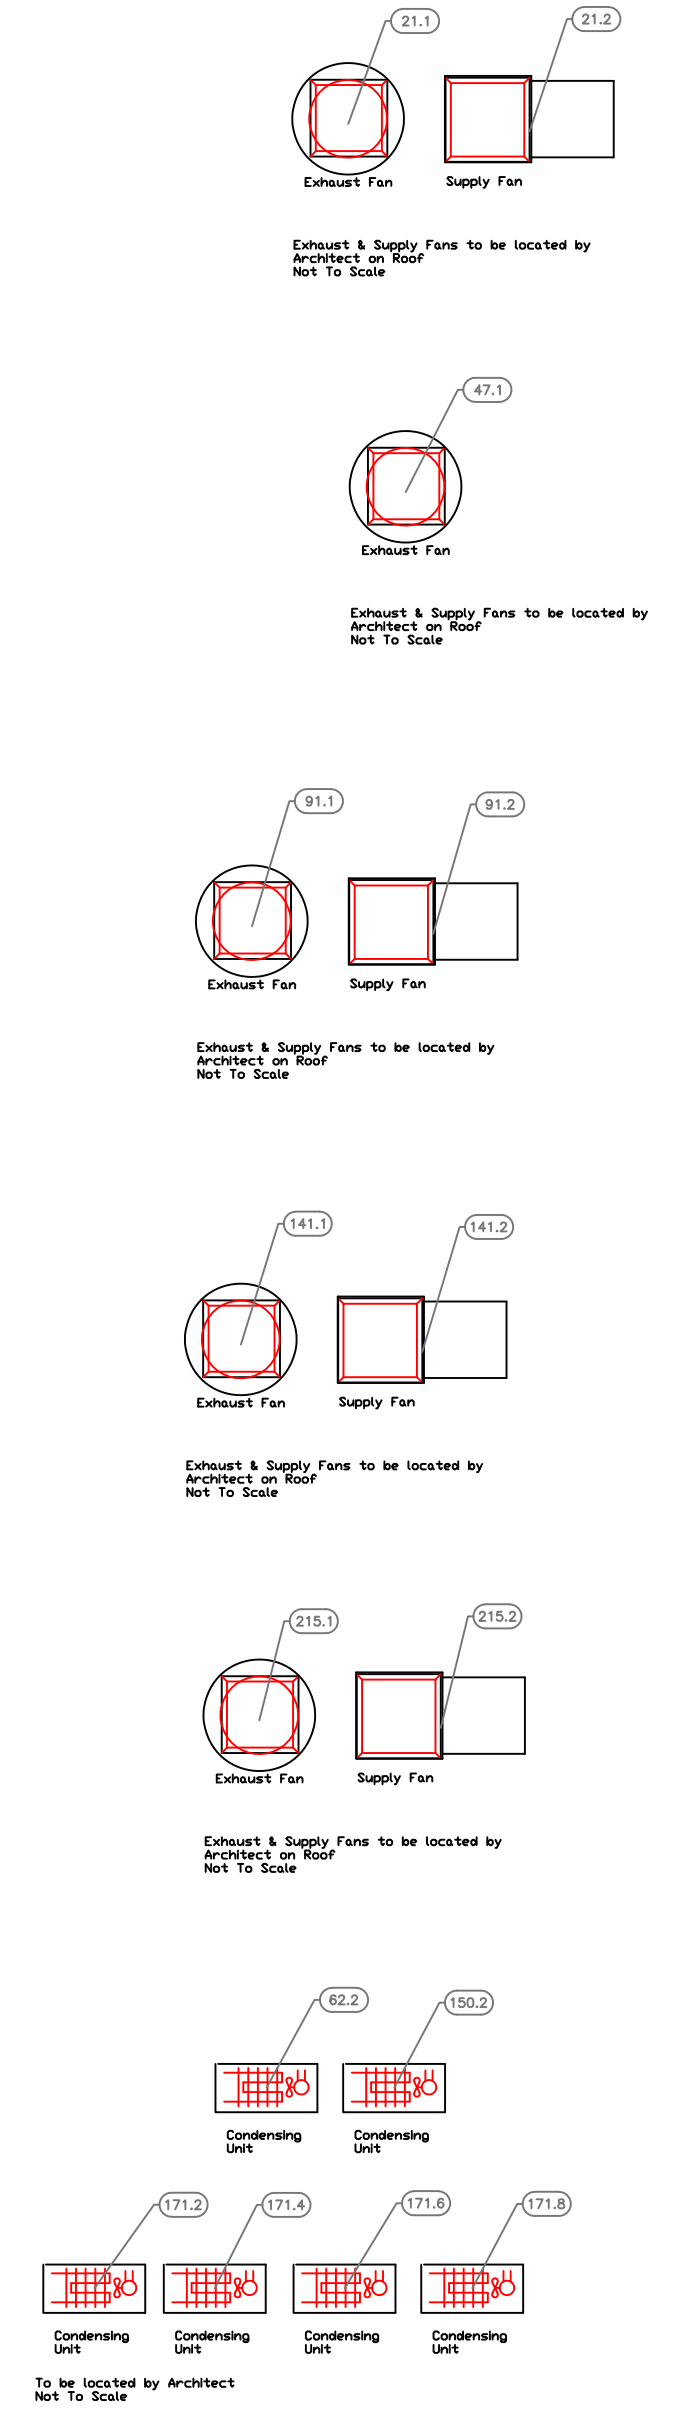

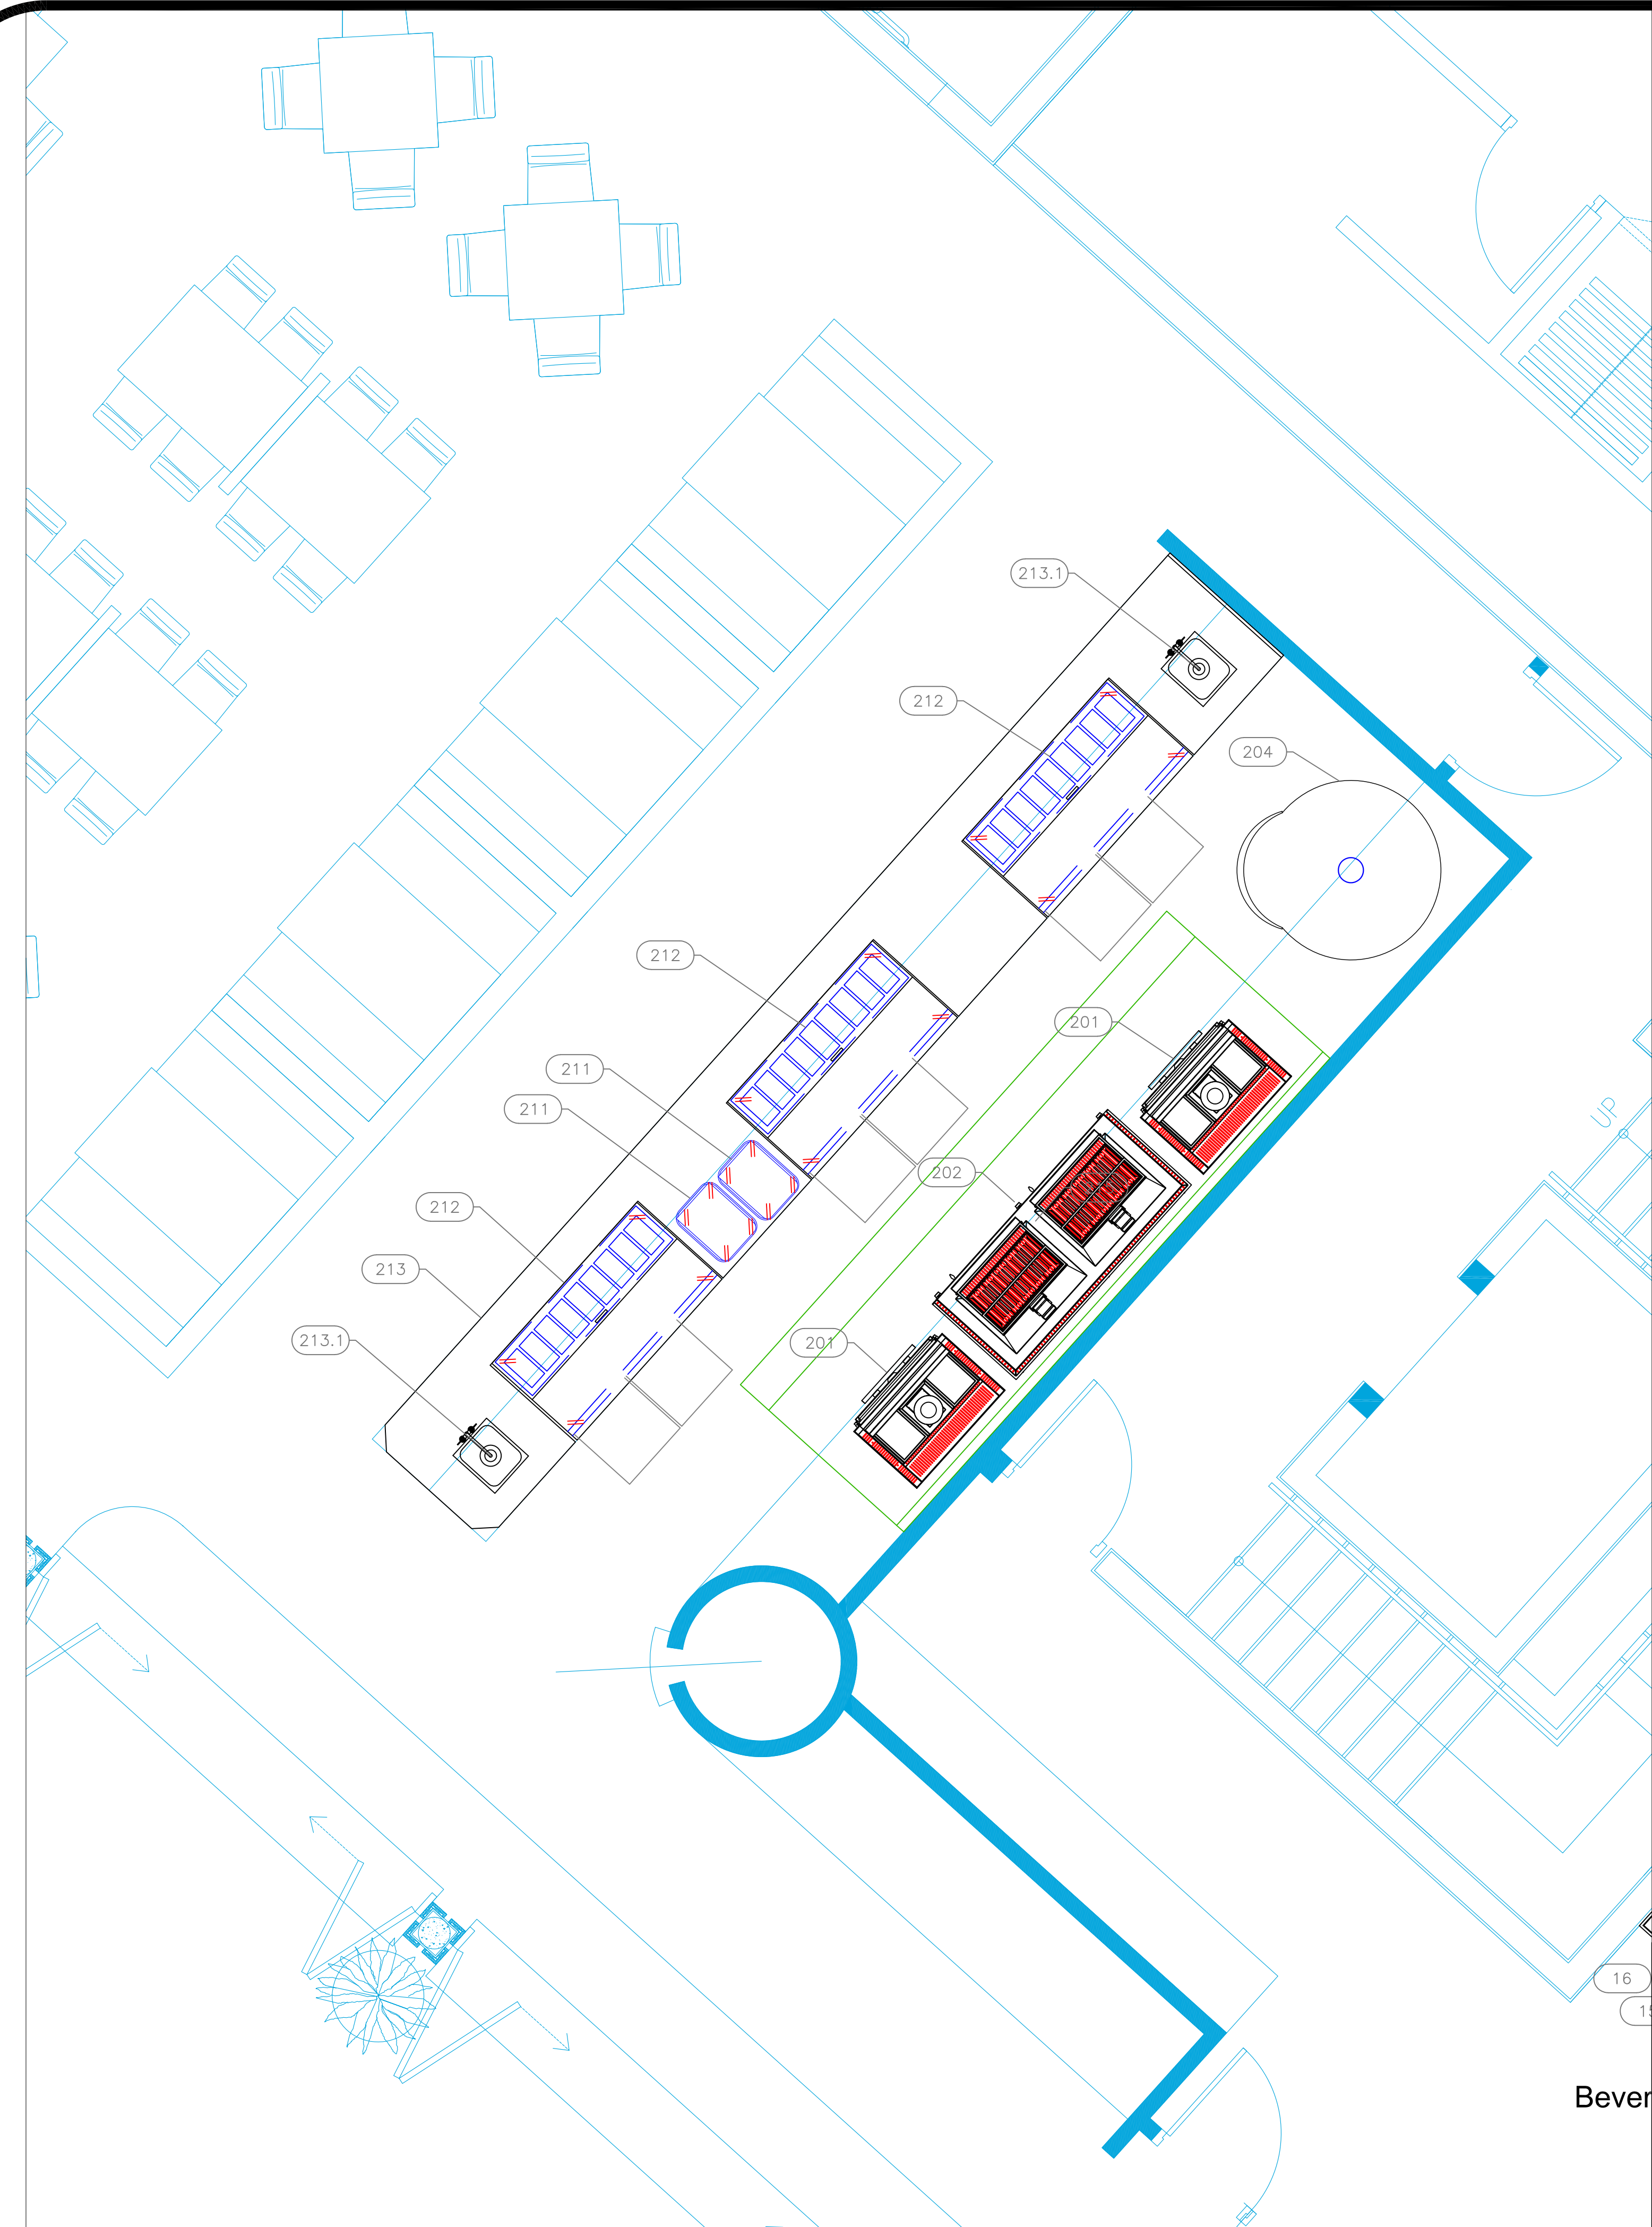

EQUIPMENT SCHEDULE						
ItemNo	Category	Mfr	Model	Quantity	Equipment Remarks	Unit / Special
201	Charcoal Broiler Oven	Josper Charcoal Ovens (Middleby)	HJA-PLUS-M120-T	2		ea
202	Charcoal Grill	Josper Charcoal Ovens (Middleby)	PVJ-76-2-2-MB	1		ea
204	Oven, Wood / Coal / Gas Fired	Marra Forni	NP115W	1		ea
211	Ingredient Bin	Piper Products	47-150	2		ea
212	Pizza Preparation Refrigerator	Continental Refrigerator	PA68N-D	3		ea
213	Show Counter	Custom Fab	COUNTER	1		ea
213.1	Deck Mount Faucet	Krowne	15-410L	2		ea

## EQUIPMENT LAYOUT

All Dimensions to be verified on the job site.  
 Actual locations for floor drains, and any ventilating equipment to be determined by Engineer.  
 Mechanical, Plumbing & Electrical to be checked and verified by Customers MEP Engineer.  
 Remote Condensing Units to be located by Architect.  
 Exhaust & Supply fans to be located by Architect.

Anantara  
 Main Building  
 North of Turks & Caicos



INTERNATIONAL INC.

2055 W 73rd Street, Miami, FL 33016  
 Ph: (305)826-8696 Fax: (305)826-9131

1	Preliminary Layout	4-06-26
2		
3		
4		
No.	Revision/Issue	Date

Date  
**April 06, 2026**  
 Drawn By  
**Dayne Gauntlett**  
 Scale  
**3/16" = 1'0"**

Sheet  
**FS-1.2**